



LAMPIRAN

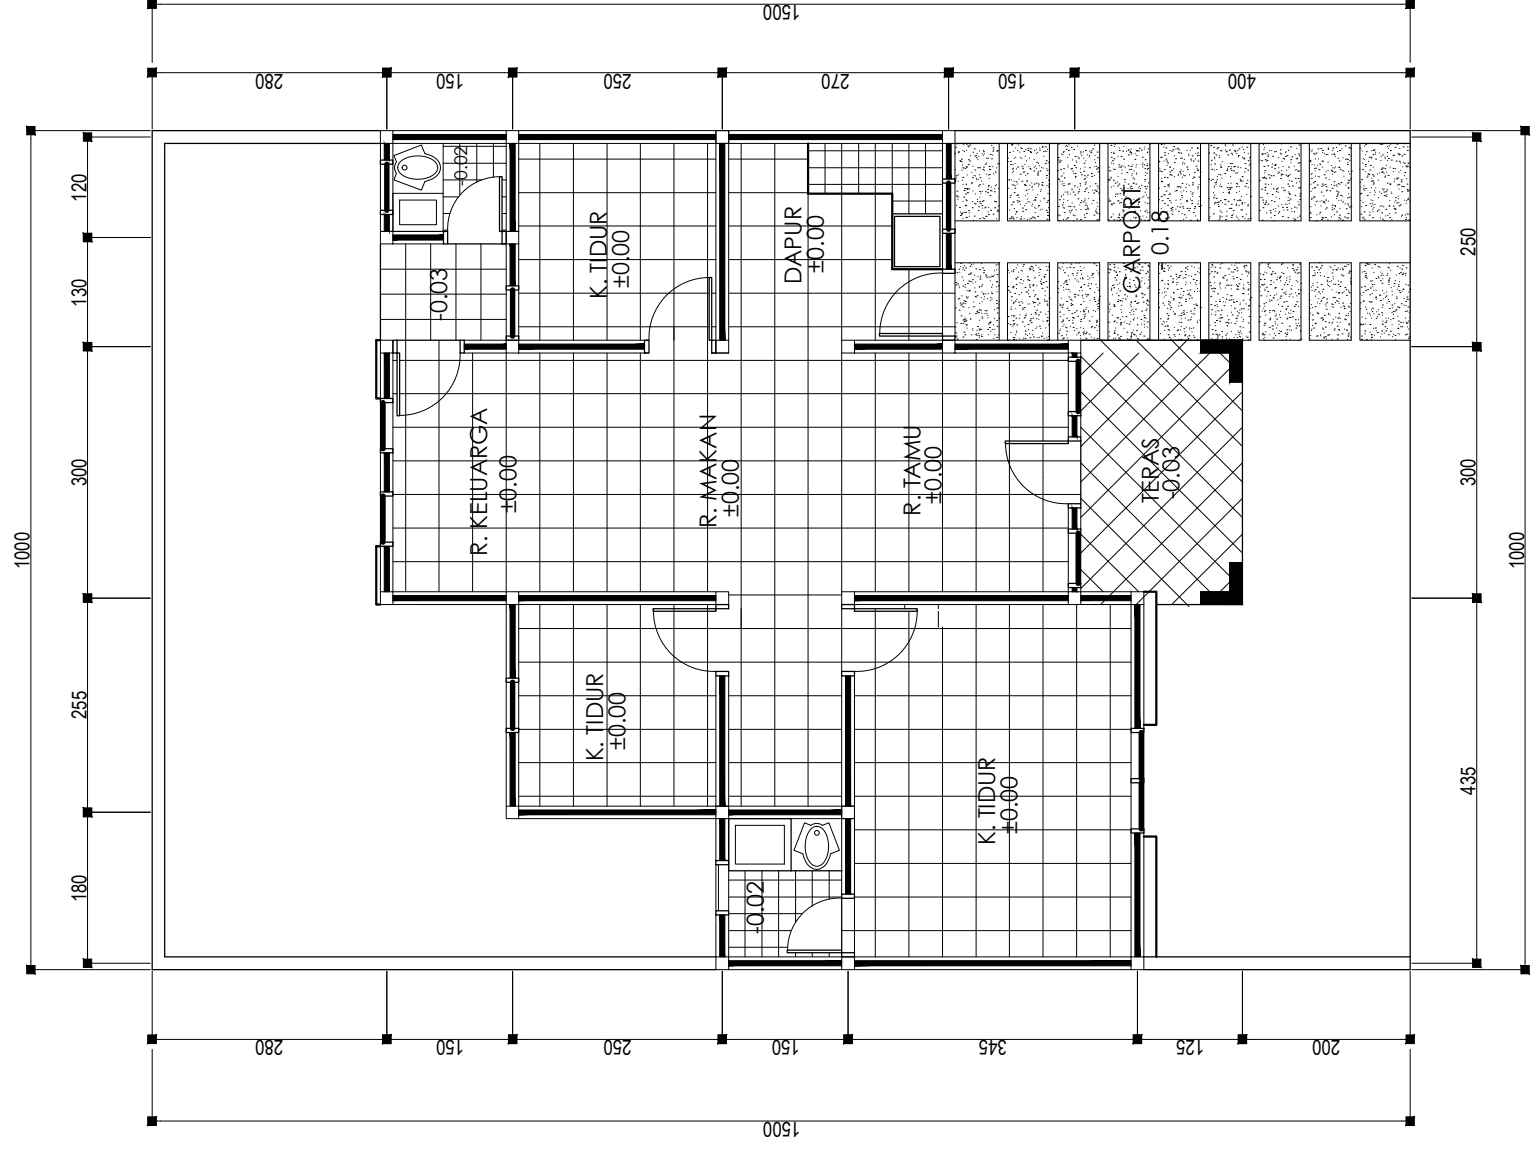


DENAH TYPE 70

SKALA 1 : 100

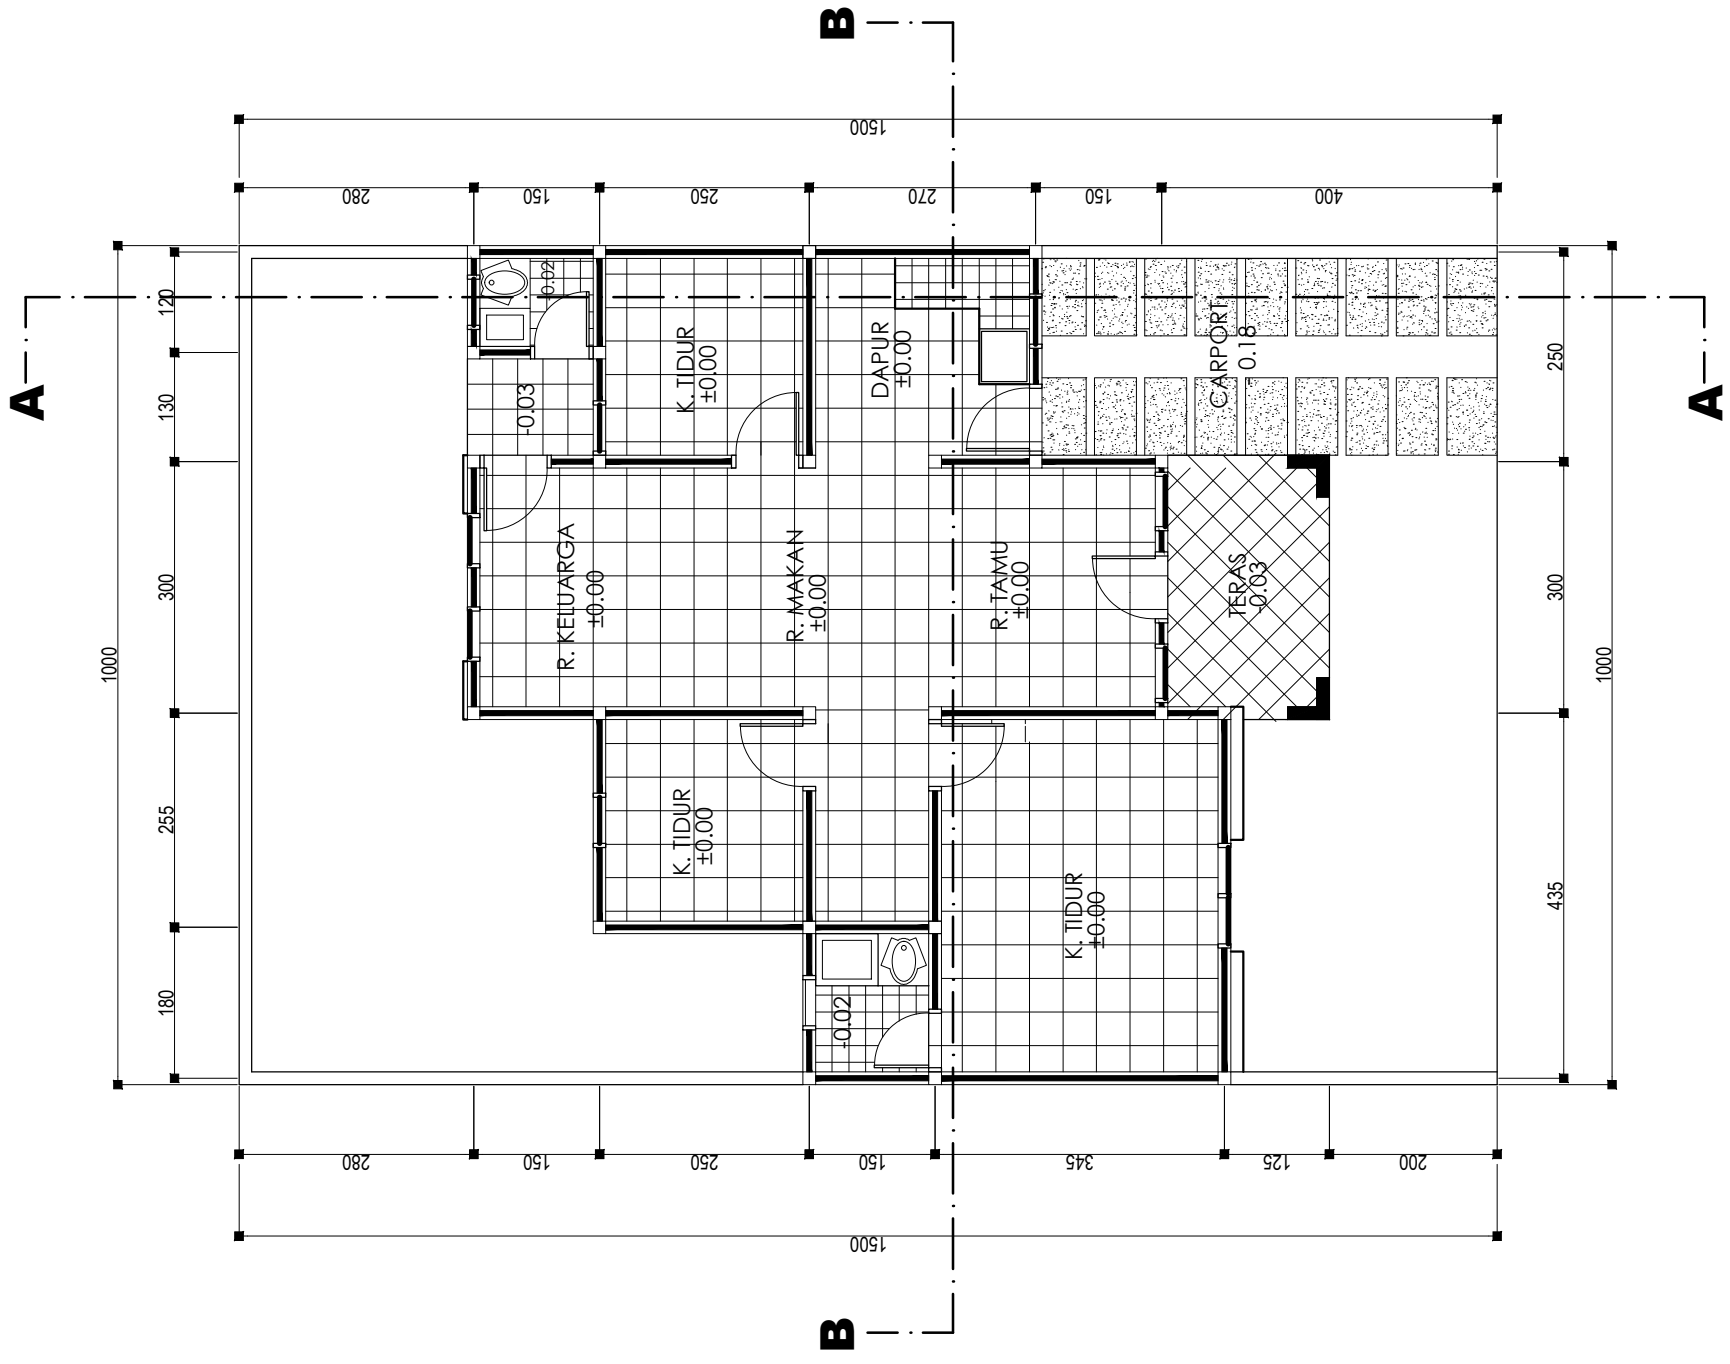


DENAH POTONGAN


SKALA 1 : 100

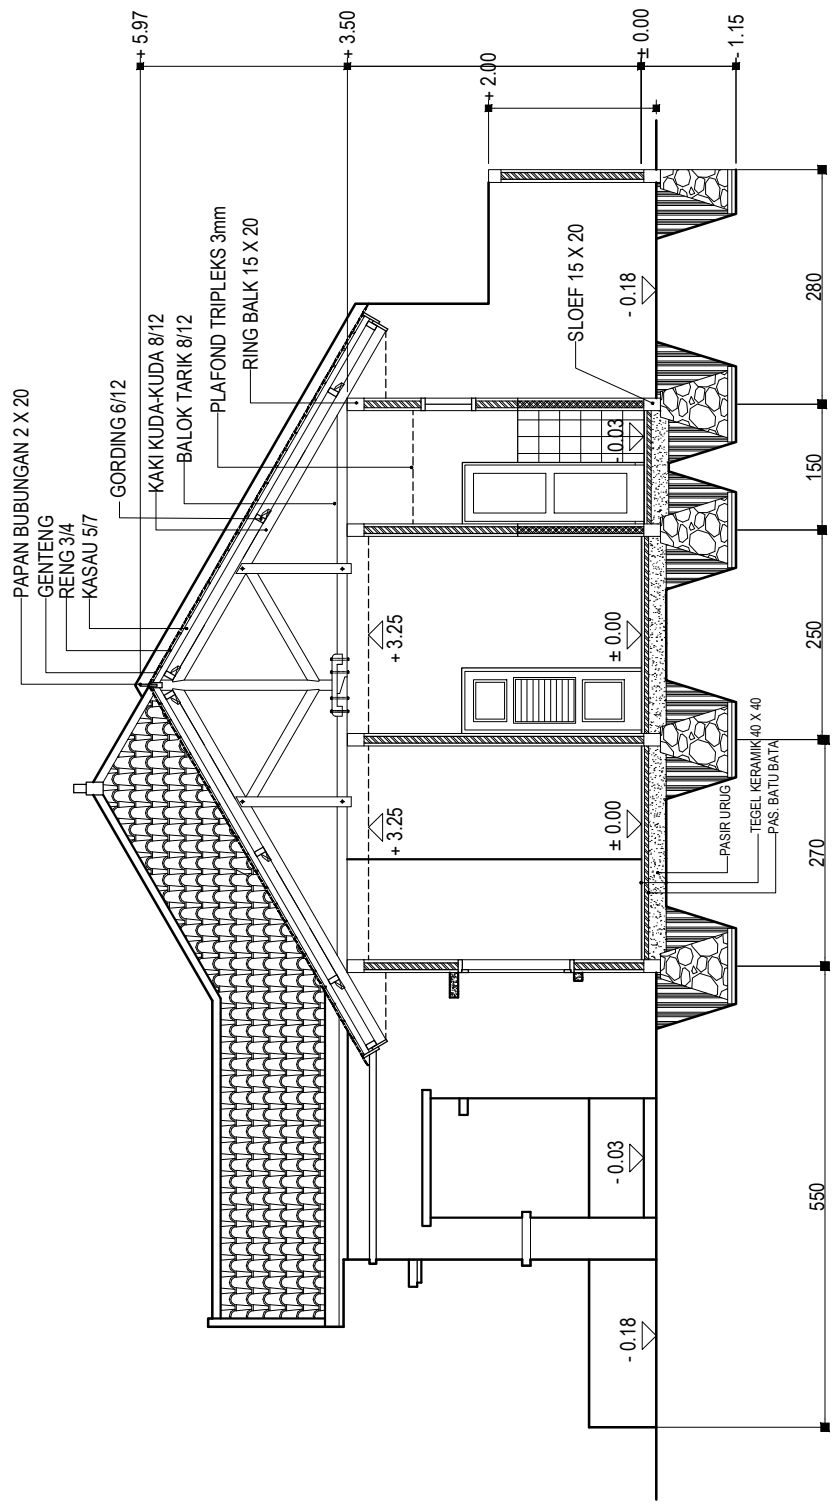

POTONGAN A - A


SKALA 1 : 100

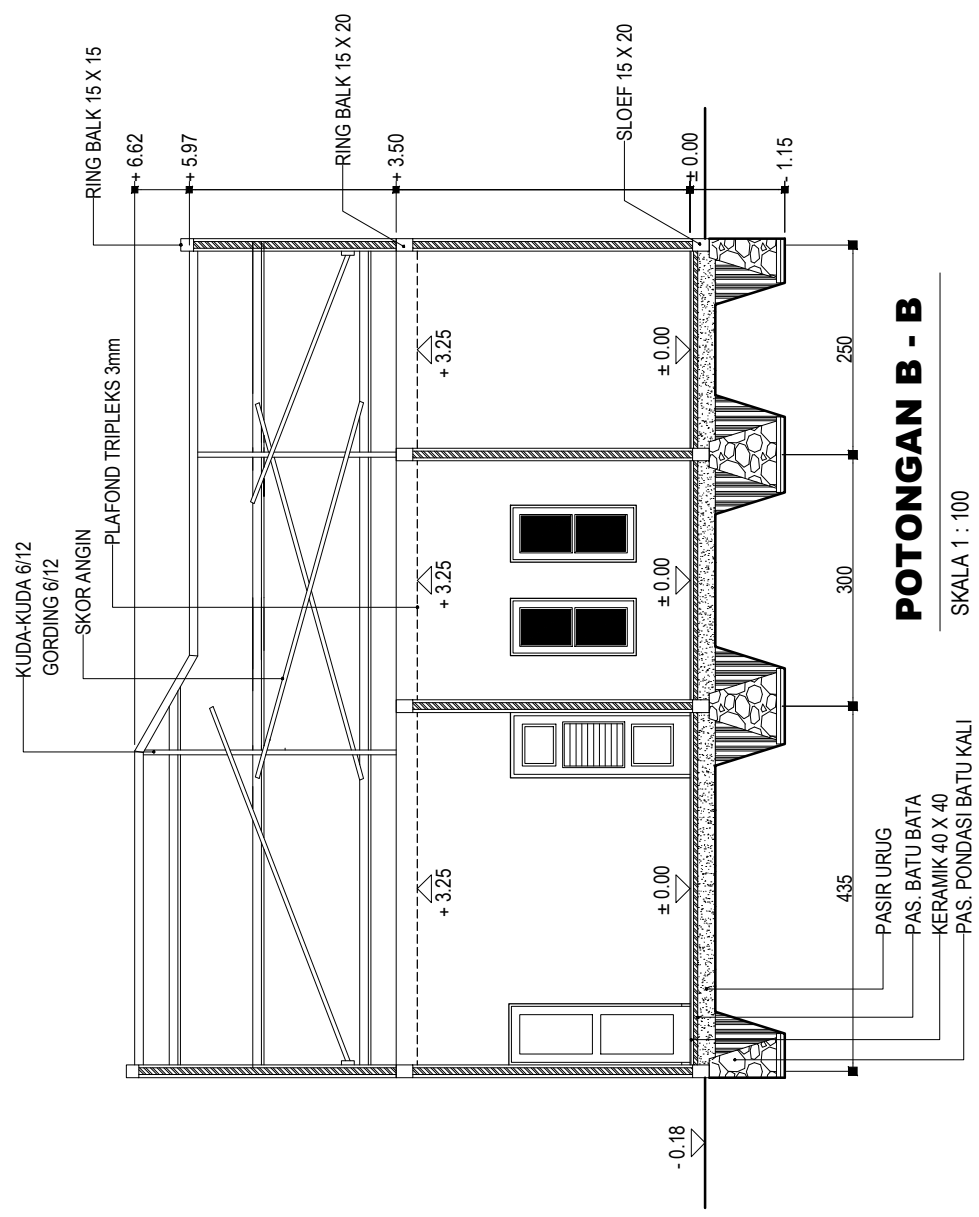

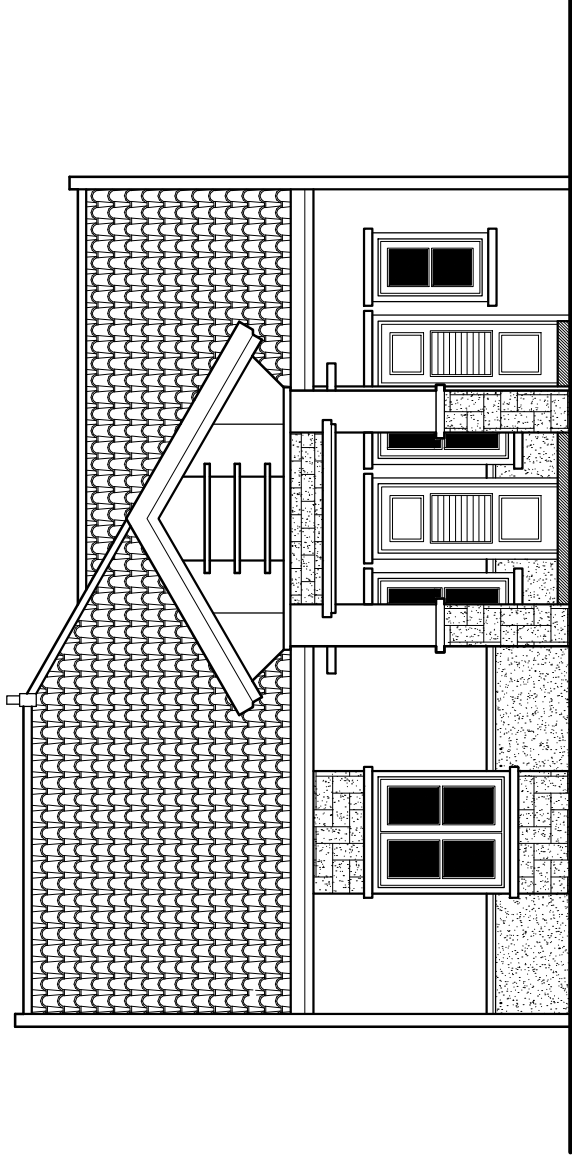


TAMPAK DEPAN

SKALA 1 : 100

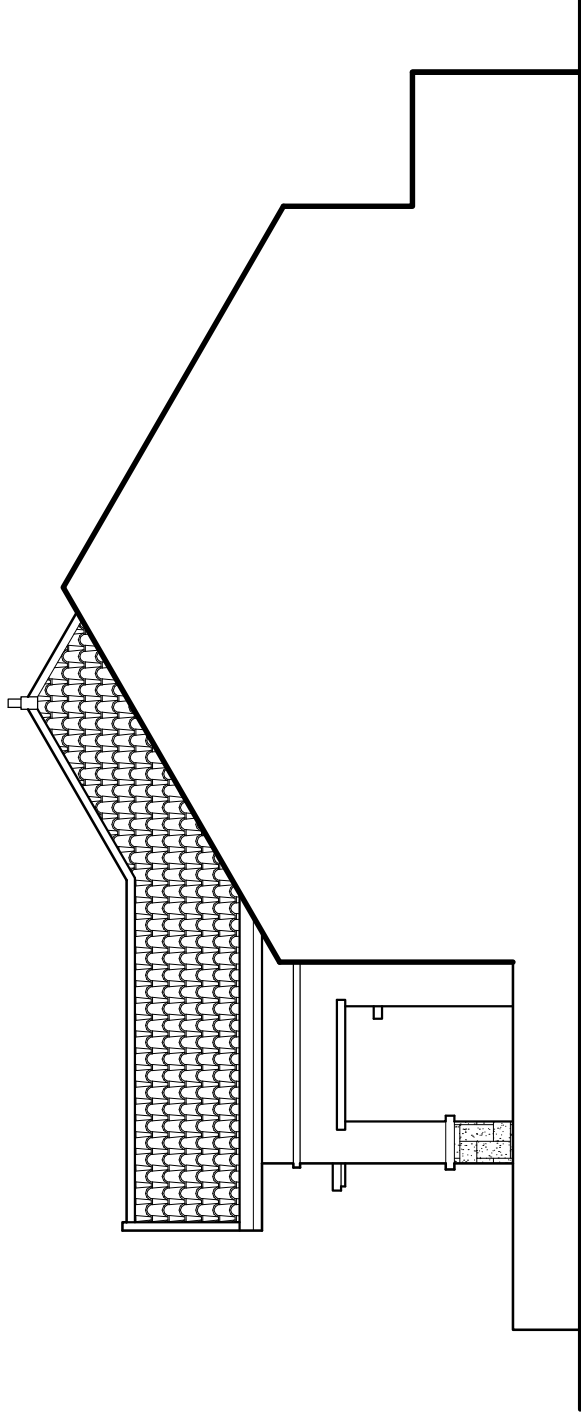


TAMPAK KIRI

SKALA 1 : 100

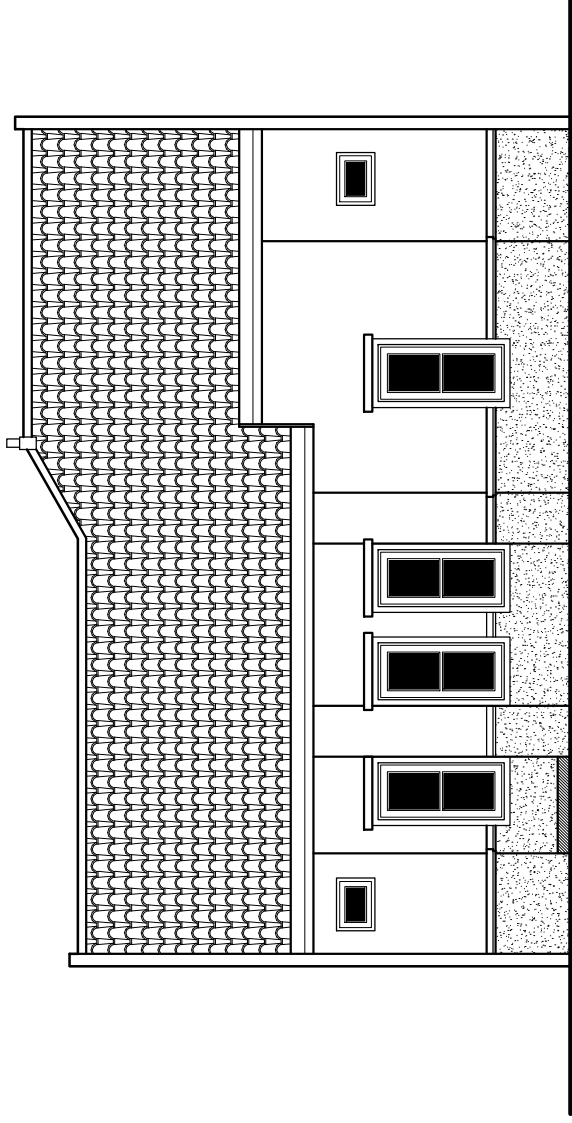


TAMPAK BELAKANG

SKALA 1 : 100

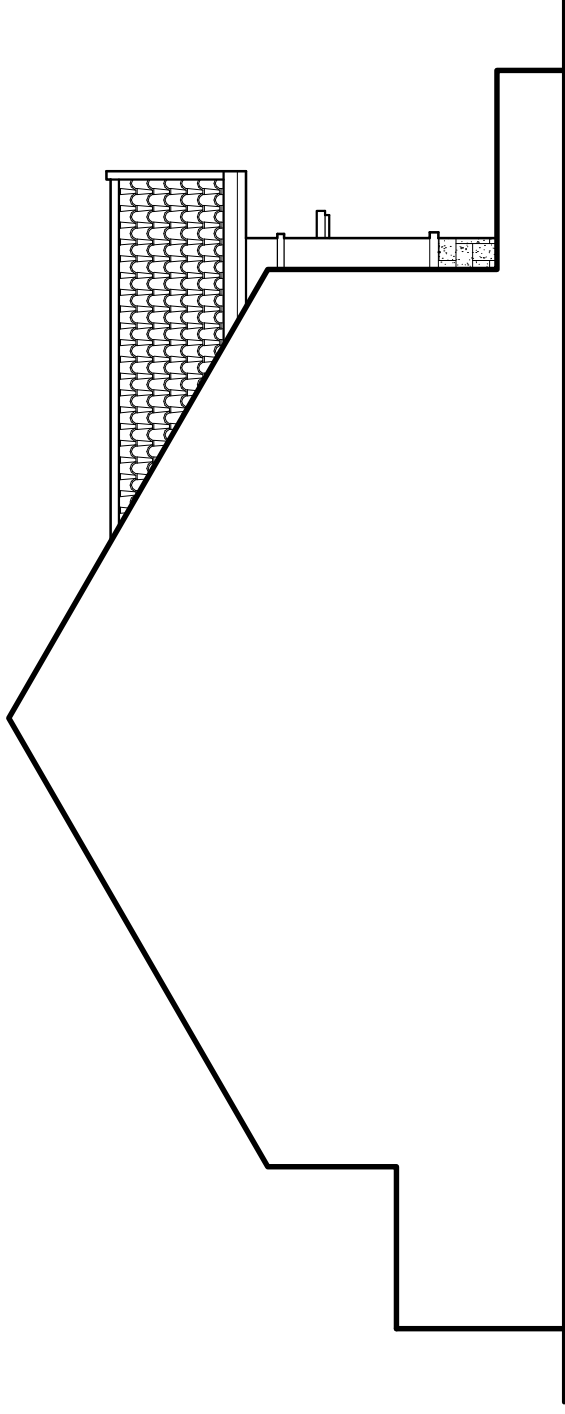


TAMPAK KANAN

SKALA 1 : 100

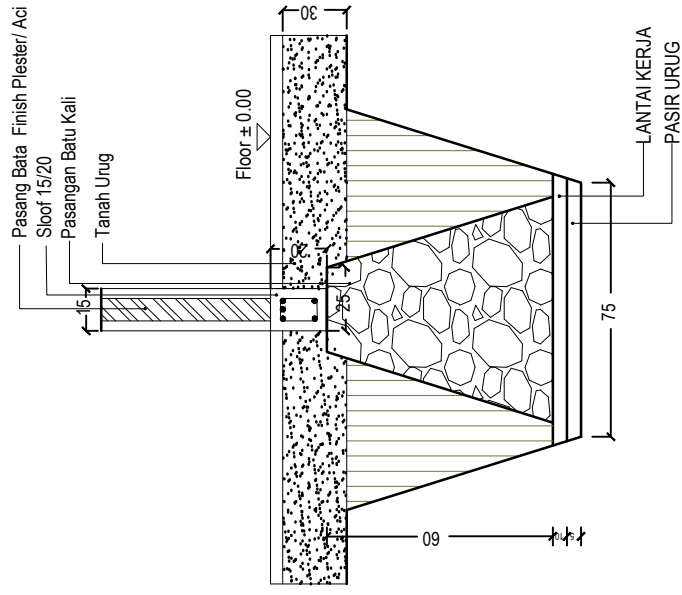


DETAIL I-I

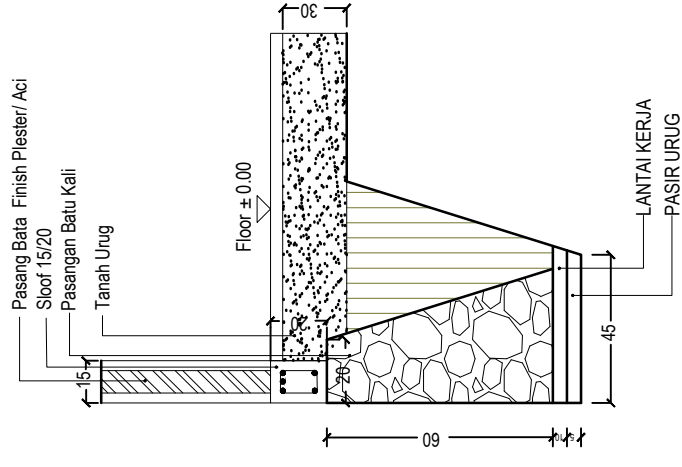


DETAIL II-II

DETAIL PONDASI


SKALA 1 : 20

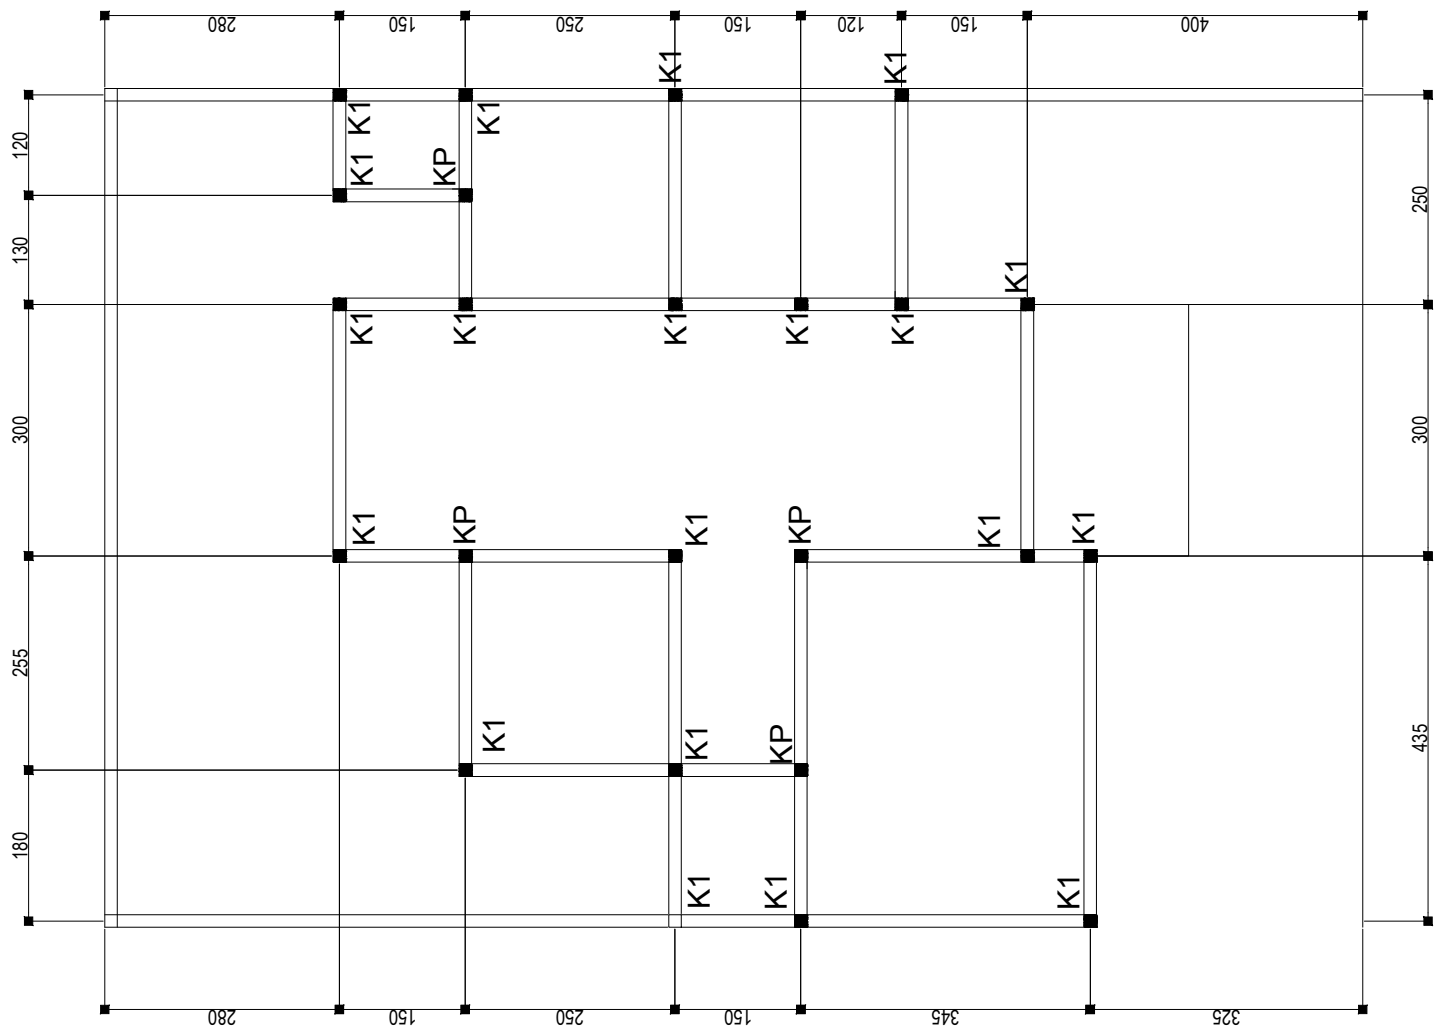

K1 (15X20)

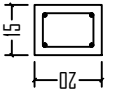


KP (15X15)

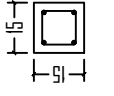


DENAH BALOK


SKALA 1 : 100

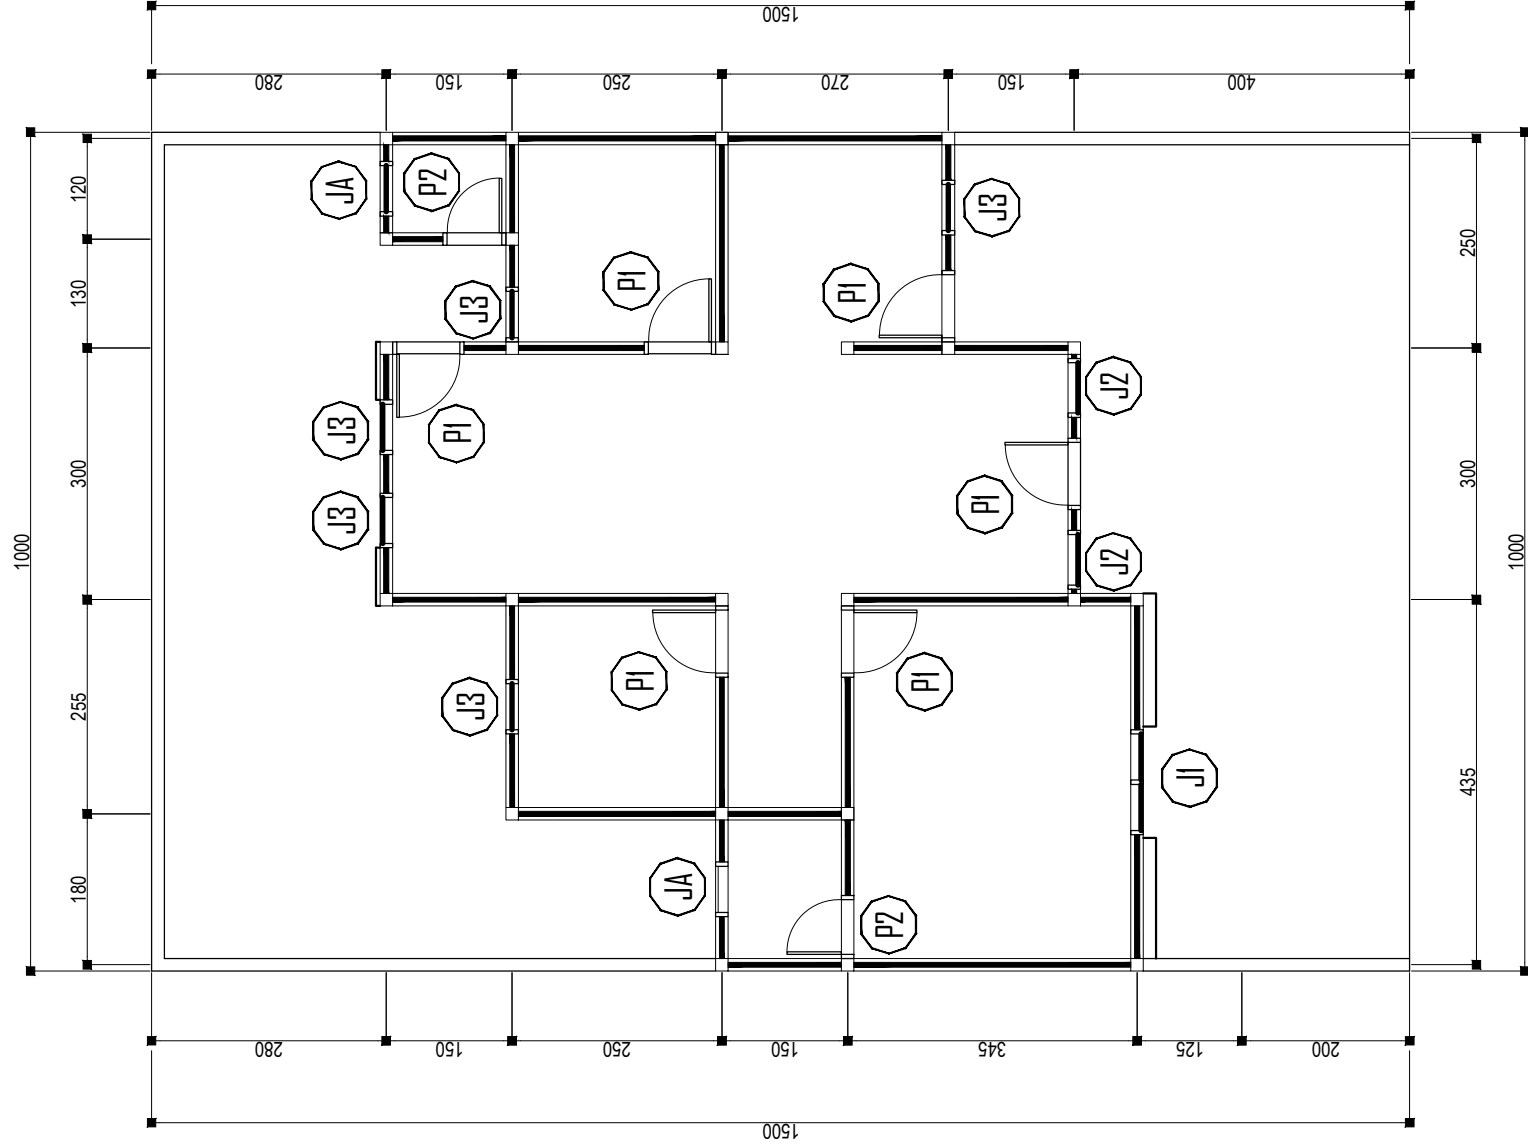


DENAH KUSEN
 SKALA 1 : 100

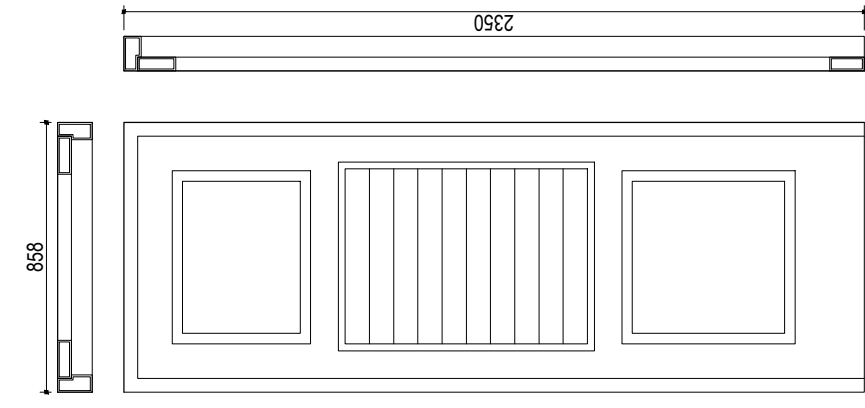


DETAIL KUSEN P1 [6 UNIT]
SKALA 1:20

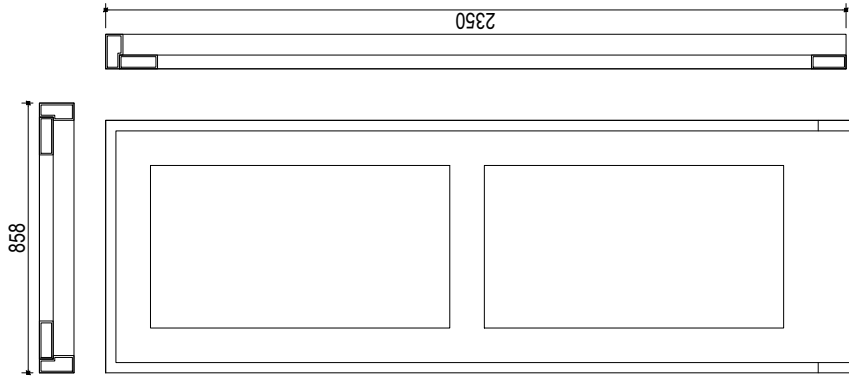


DETAIL KUSEN P2 [2 UNIT]
SKALA 1:20

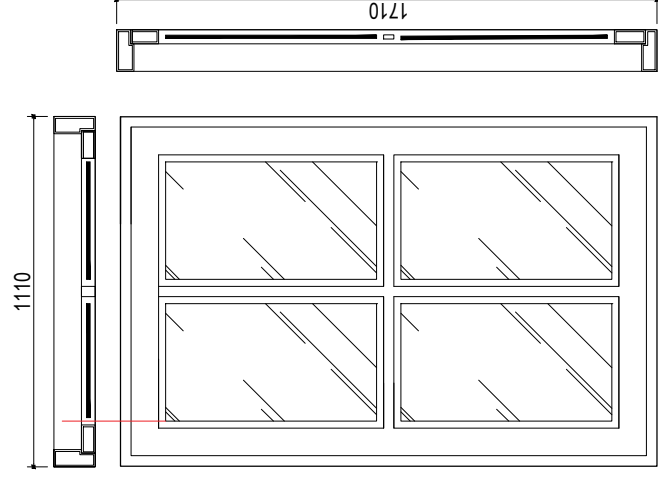


DETAIL KUSEN J2 [2 UNIT]
SKALA 1:20

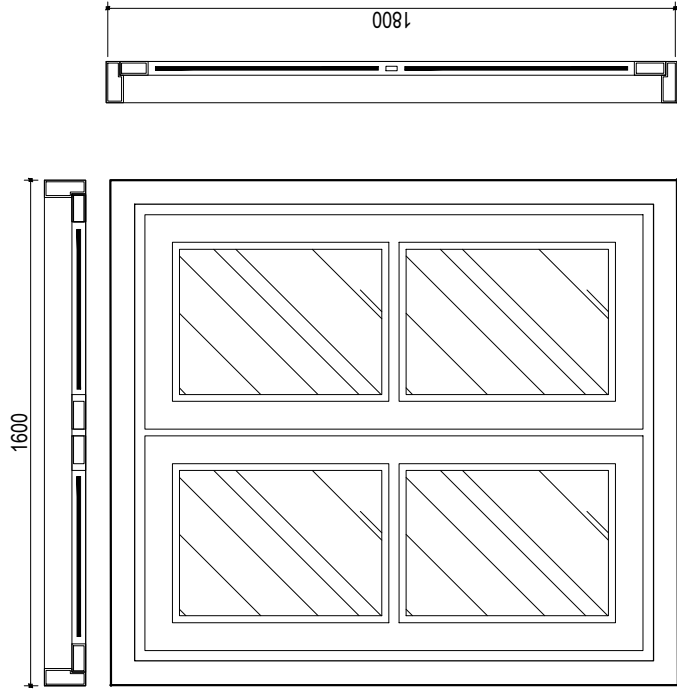


DETAIL KUSEN J1 [1 UNIT]
SKALA 1:20

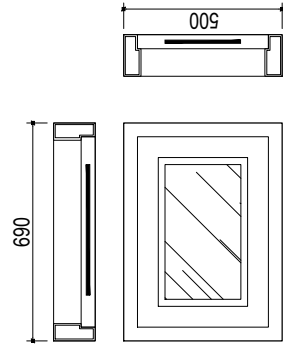

DETAIL KUSEN JA [2 UNIT]
SKALA 1:20

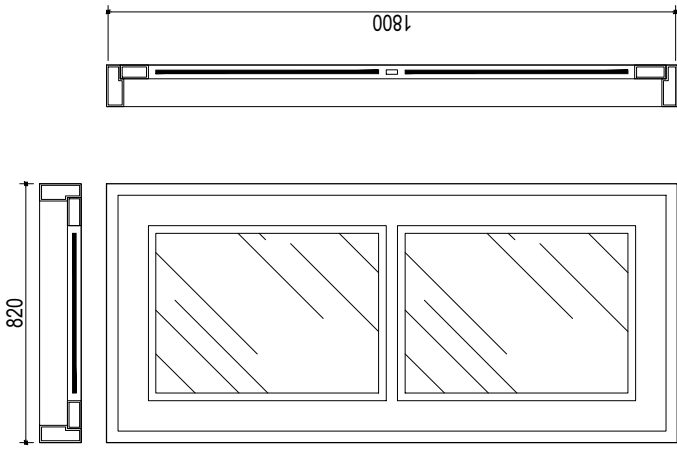


DETAIL KUSEN J3 [5 UNIT]
SKALA 1:20

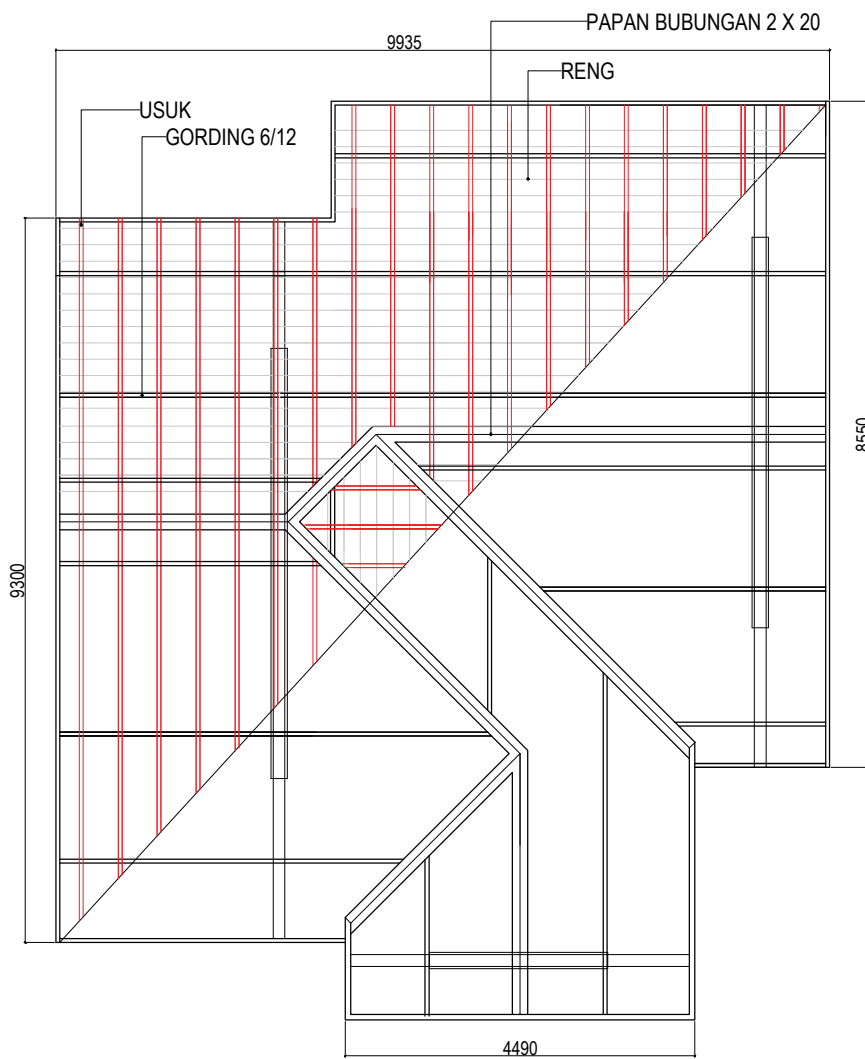


DENAH RANGKA ATAP

SKALA 1 : 100

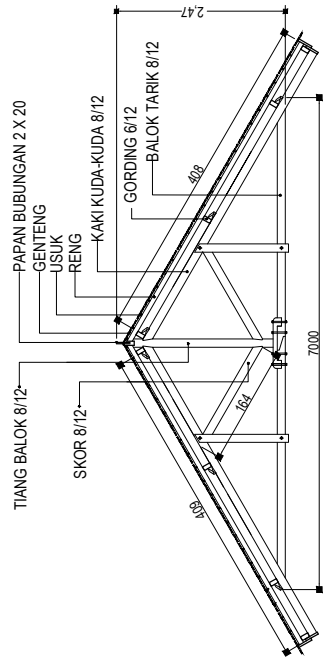


KUDA KUDA BENTANG 7 M

SKALA 1 : 25

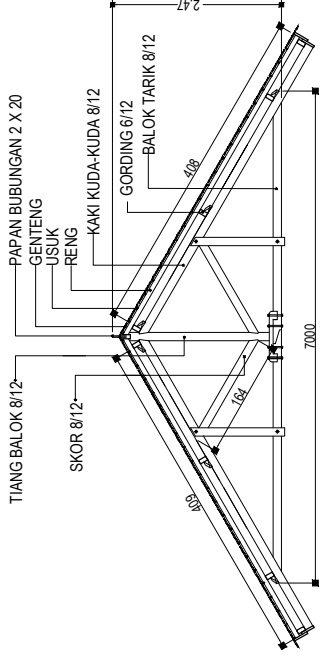


KUDA KUDA BENTANG 7 M

SKALA 1 : 25

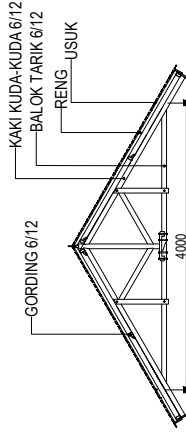



KUDA KUDA BENTANG 4 M

SKALA 1 : 25

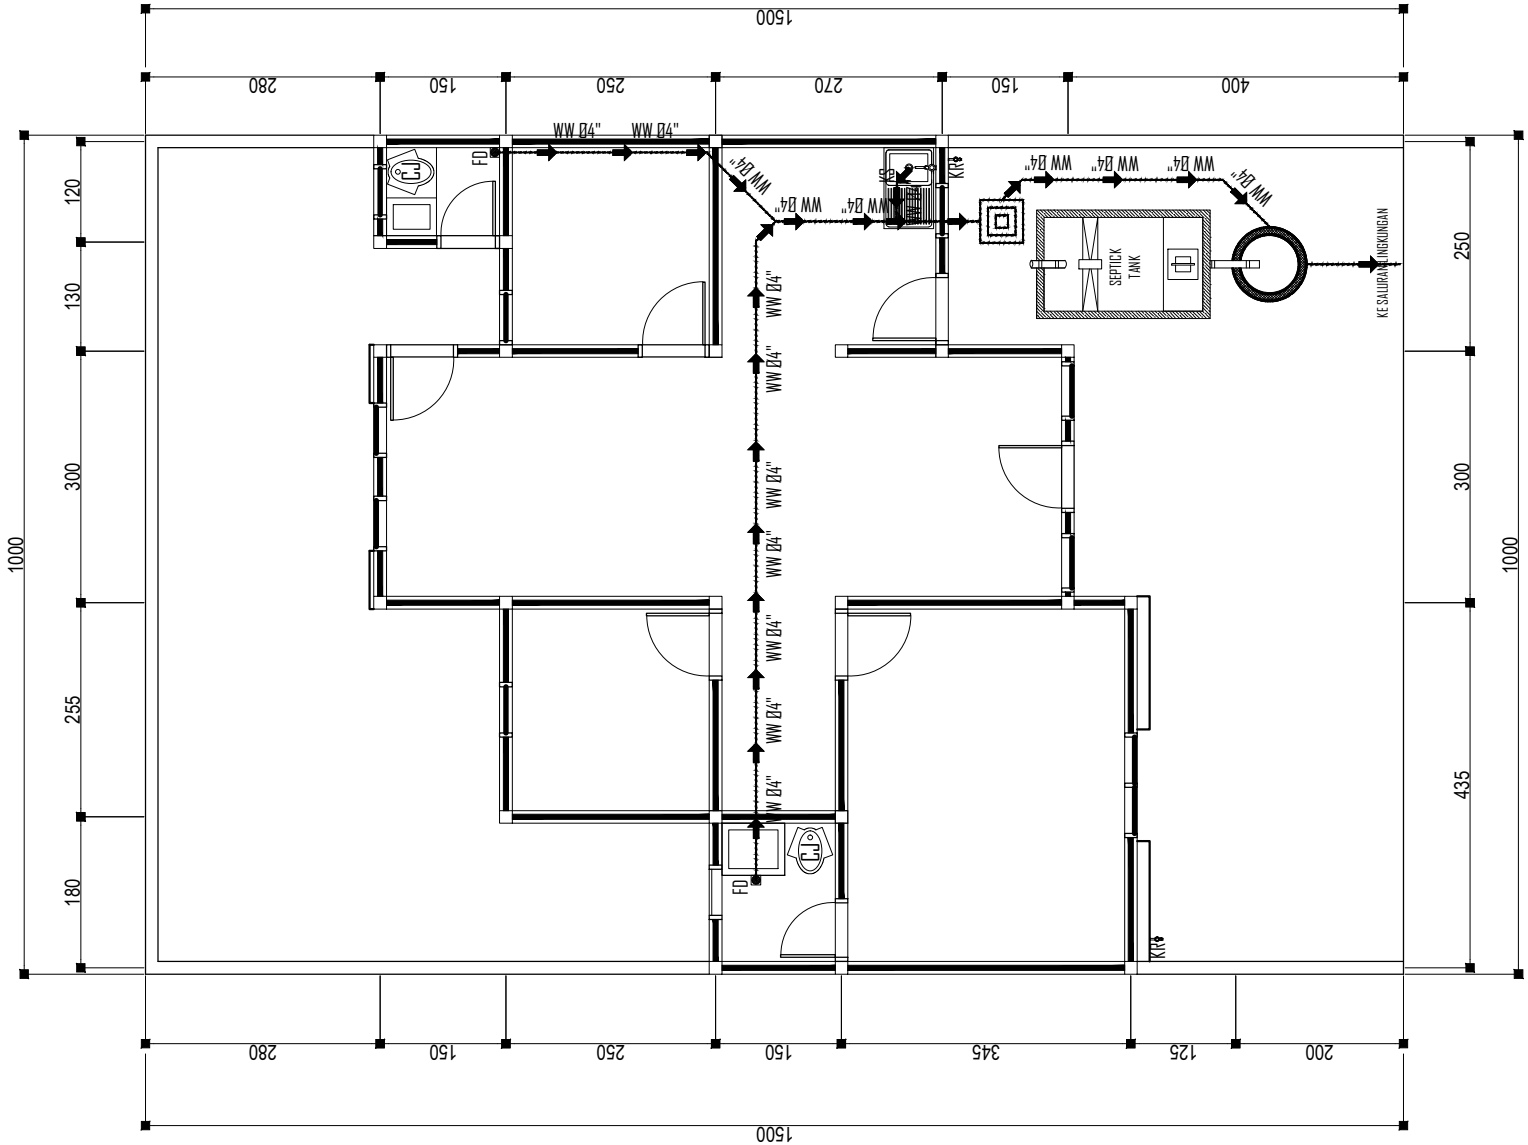

DENAH INSTALASI AIR BEKAS

SKALA 1 : 100

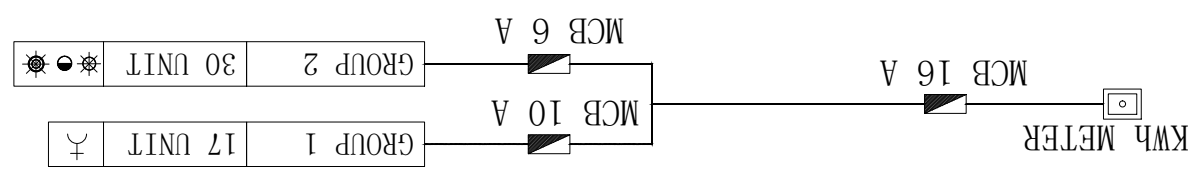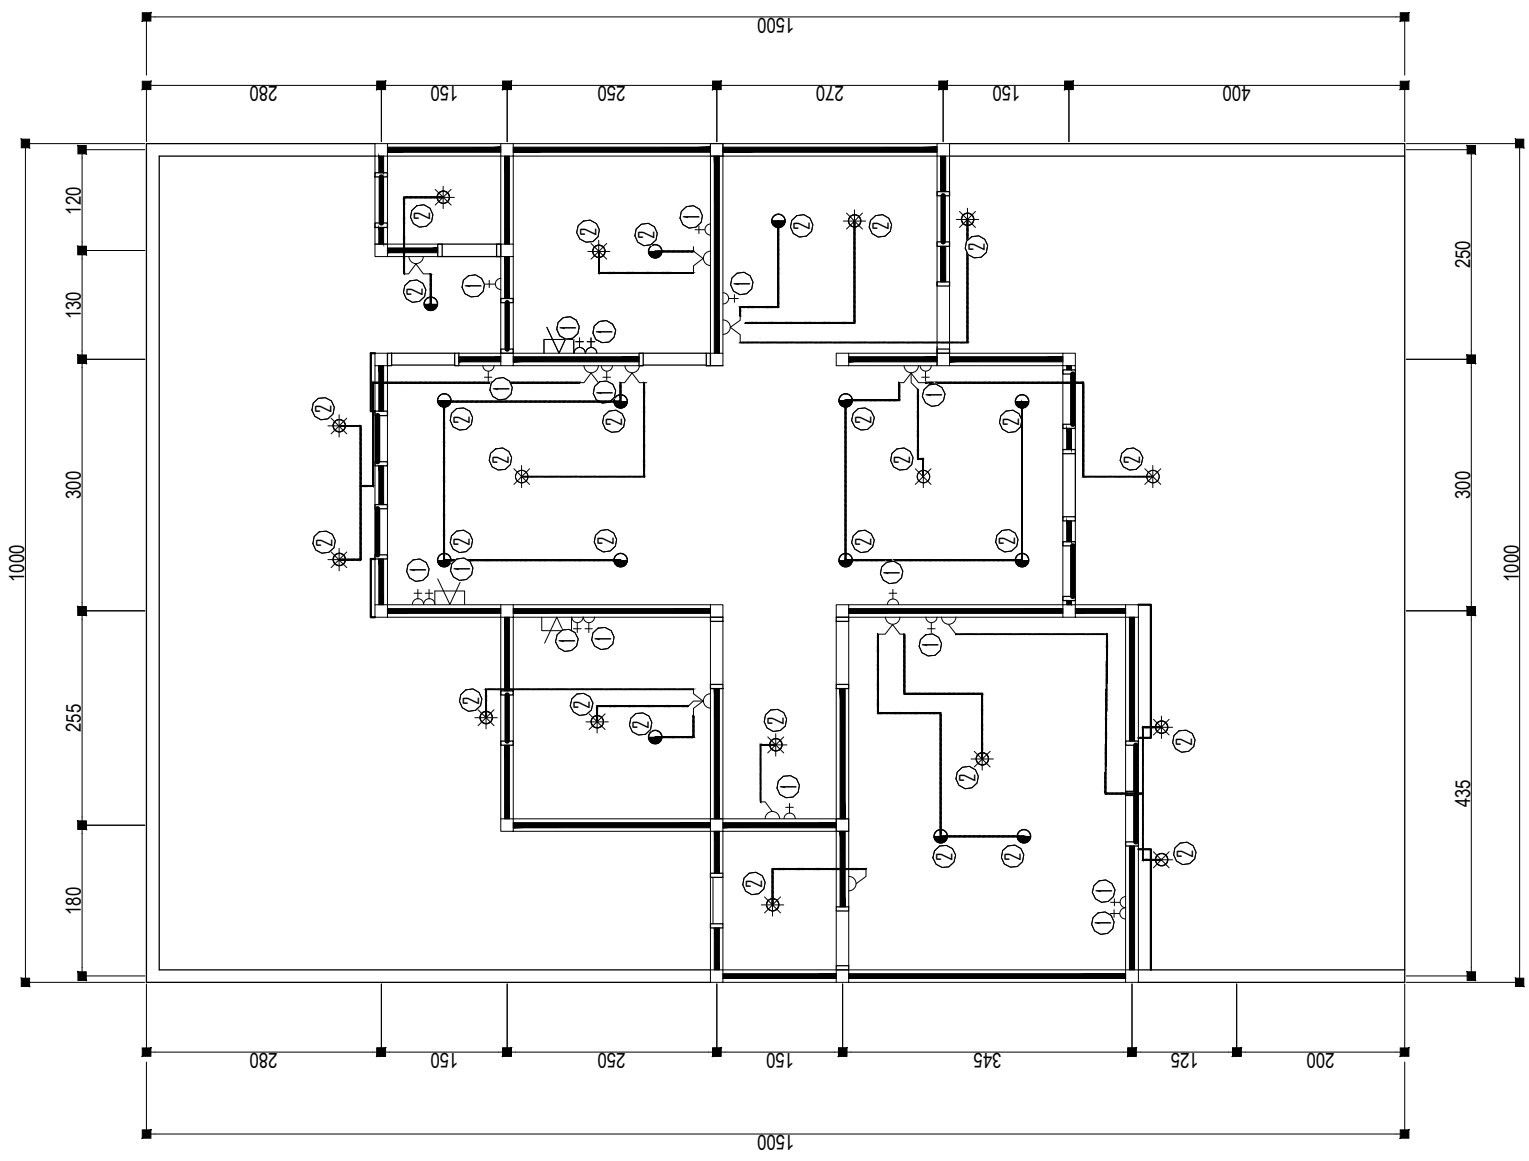

- = SAKELAR TUNGGAL
- = SAKELAR GANDA
- = STOP KONTAK
- = LAMPU PILAR / PL
- = KWH METERAN
- = MCB BOXS

DENAH INSTALASI LISTRIK

SKALA 1 : 100