



# DENAH RUMAH TYPE 86


SKALA 1:100

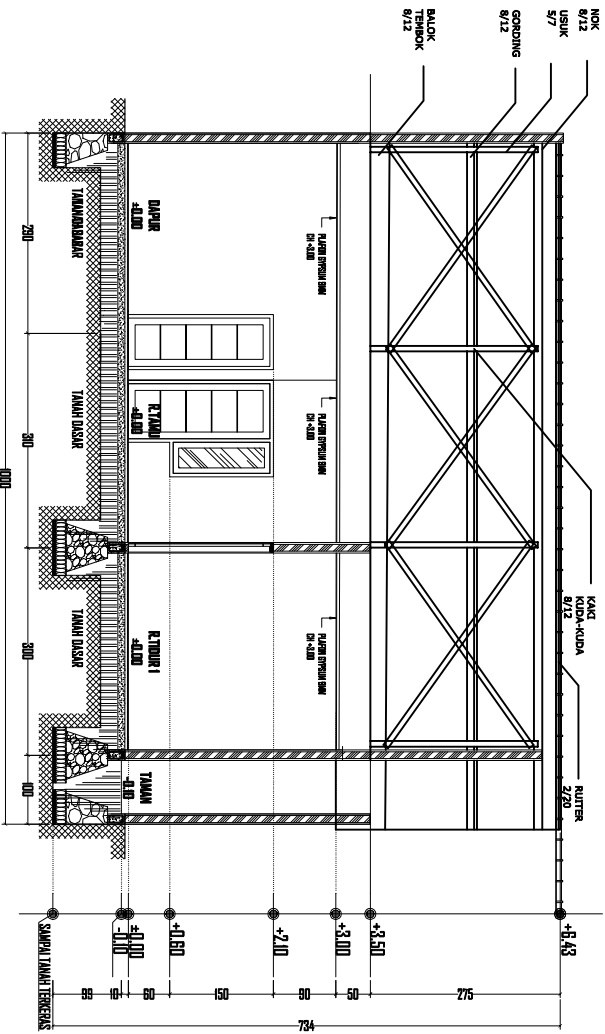

**POTONGAN A-A**  
**SKALA 1:50**

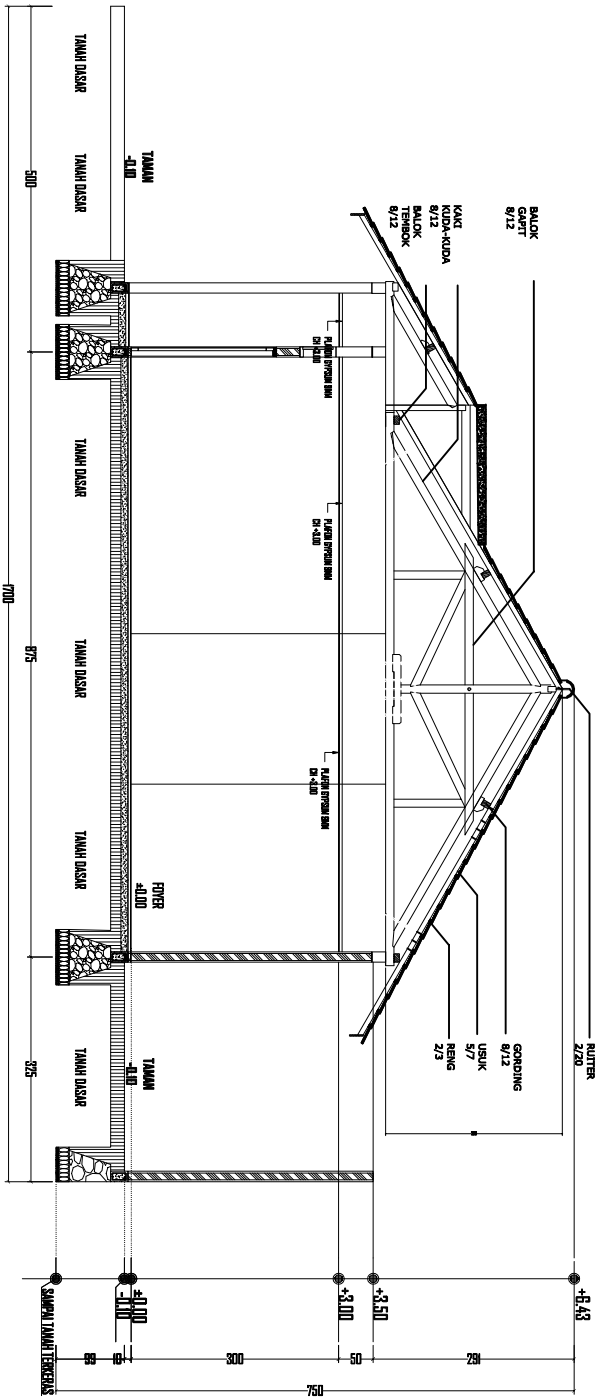


POTONGAN B-B  
SKALA 1/75

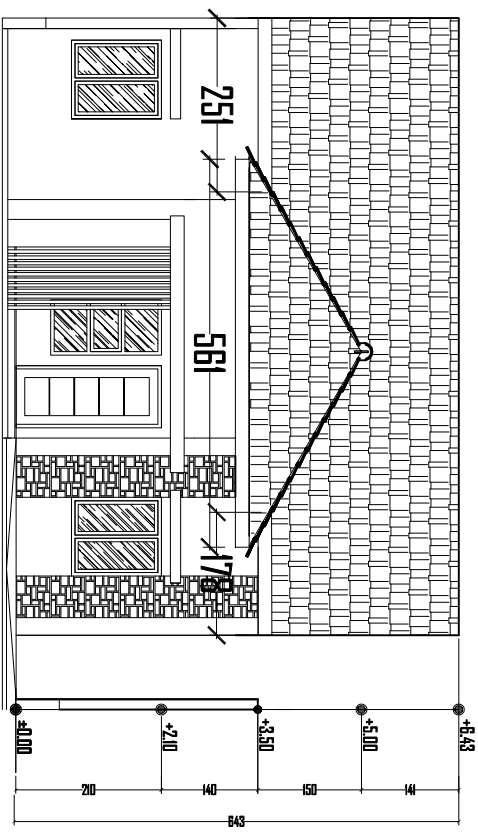


SKALA 1:100

**TAMPAK DEPAN**  
SKALA 1:100

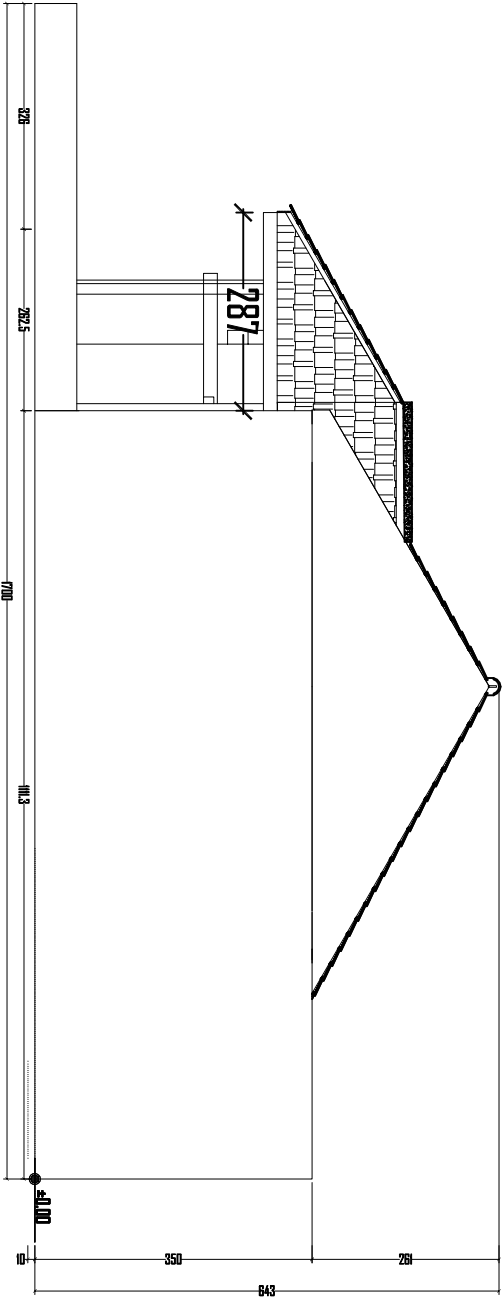


SKALA 1:100

**TAMPAK SAMPIING KANAN**  
SKALA 1:75

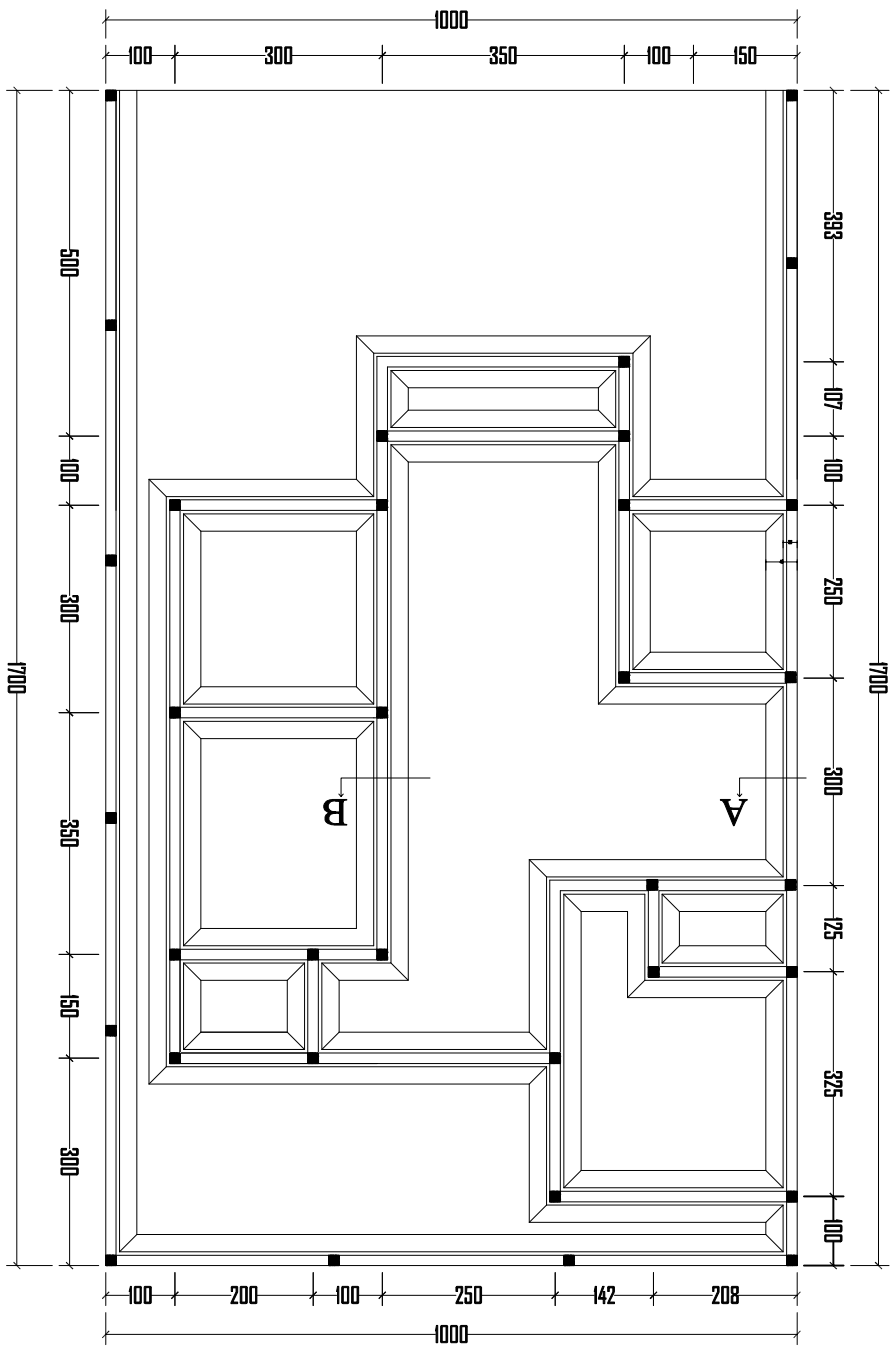


# DENAH RENJANA PONDASI

SKALA 1:100

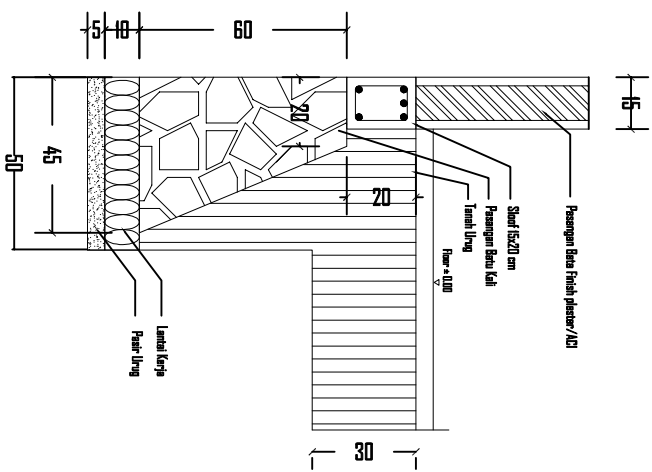

**Detail A**

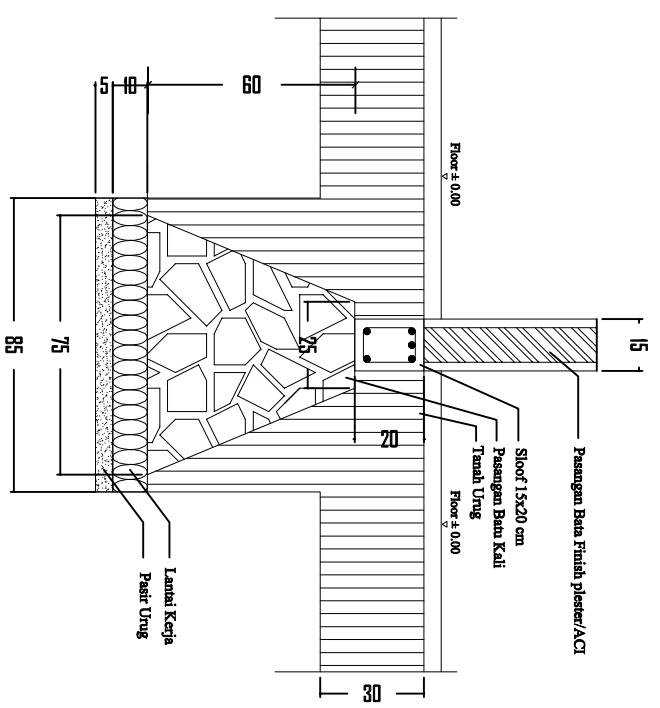


**Detail B**

**SKALA 1 : 20**



**DETAIL PONDASI**

**SKALA 1:20**

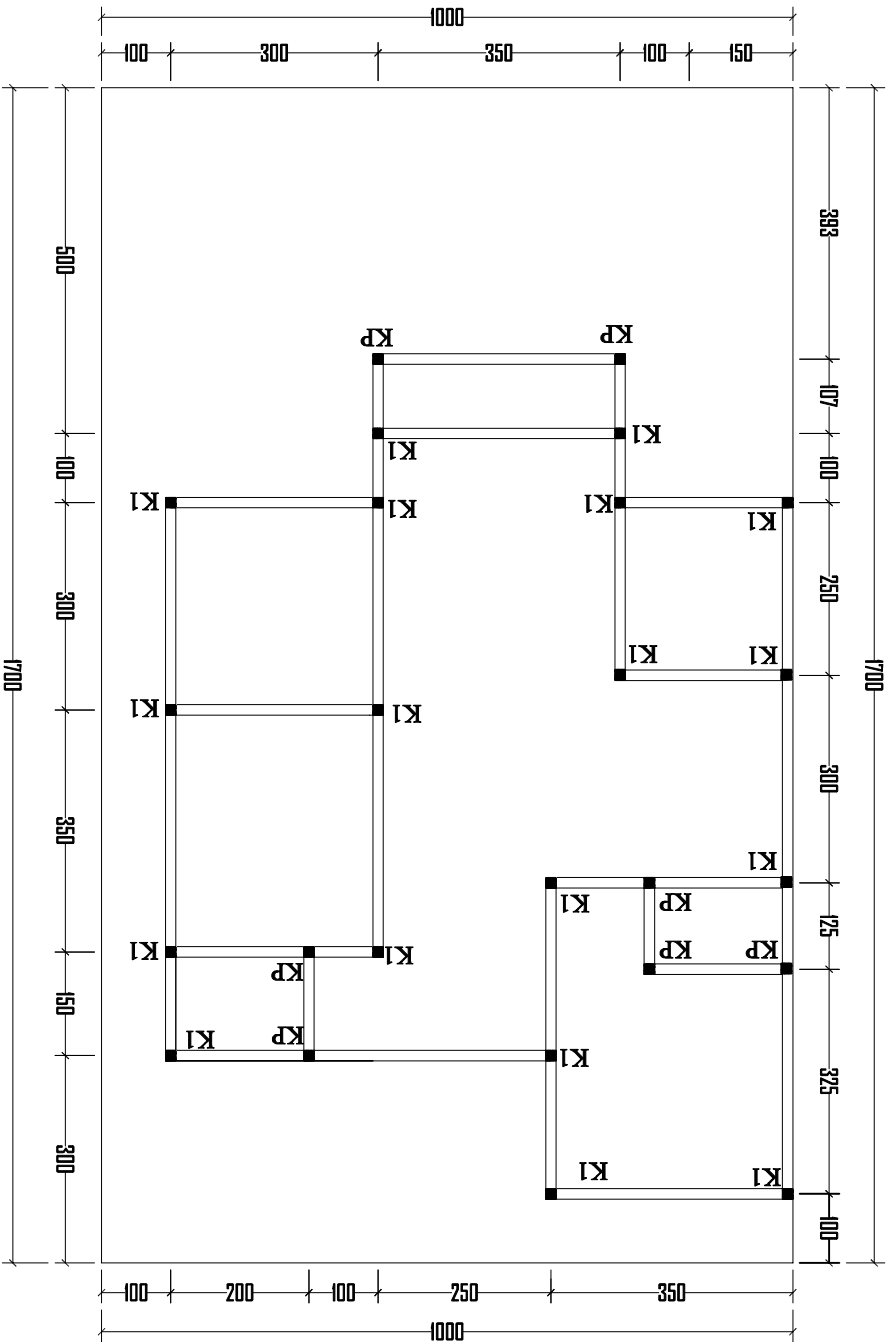


# DENAH KOLOM

SKALA 1:100

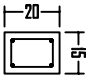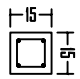
K1 (15X20) PENAMPANG	KP (15X15) PENAMPANG
	



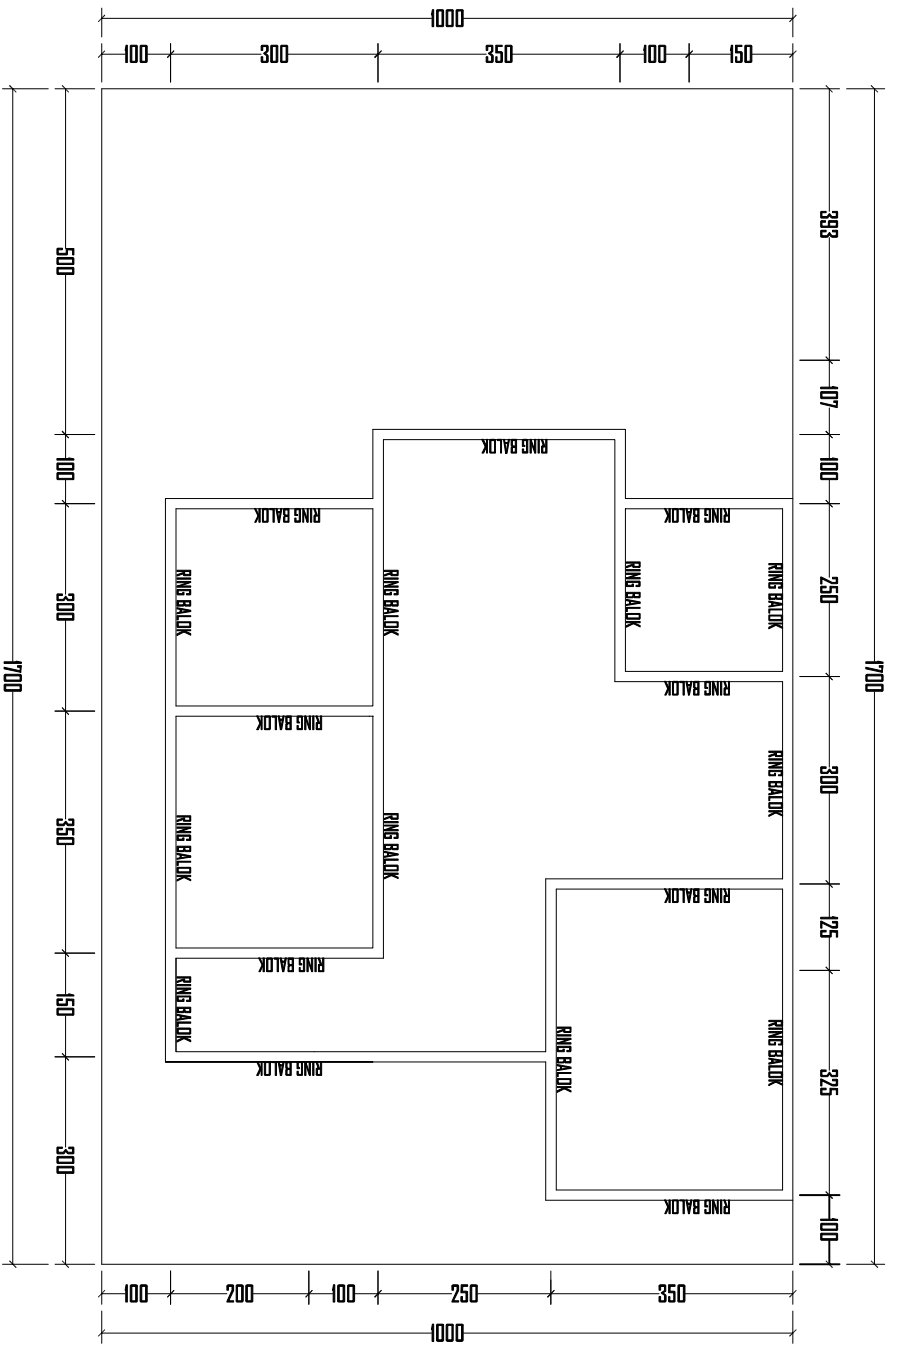


# DENAH RING BALOK

SKALA 1:100

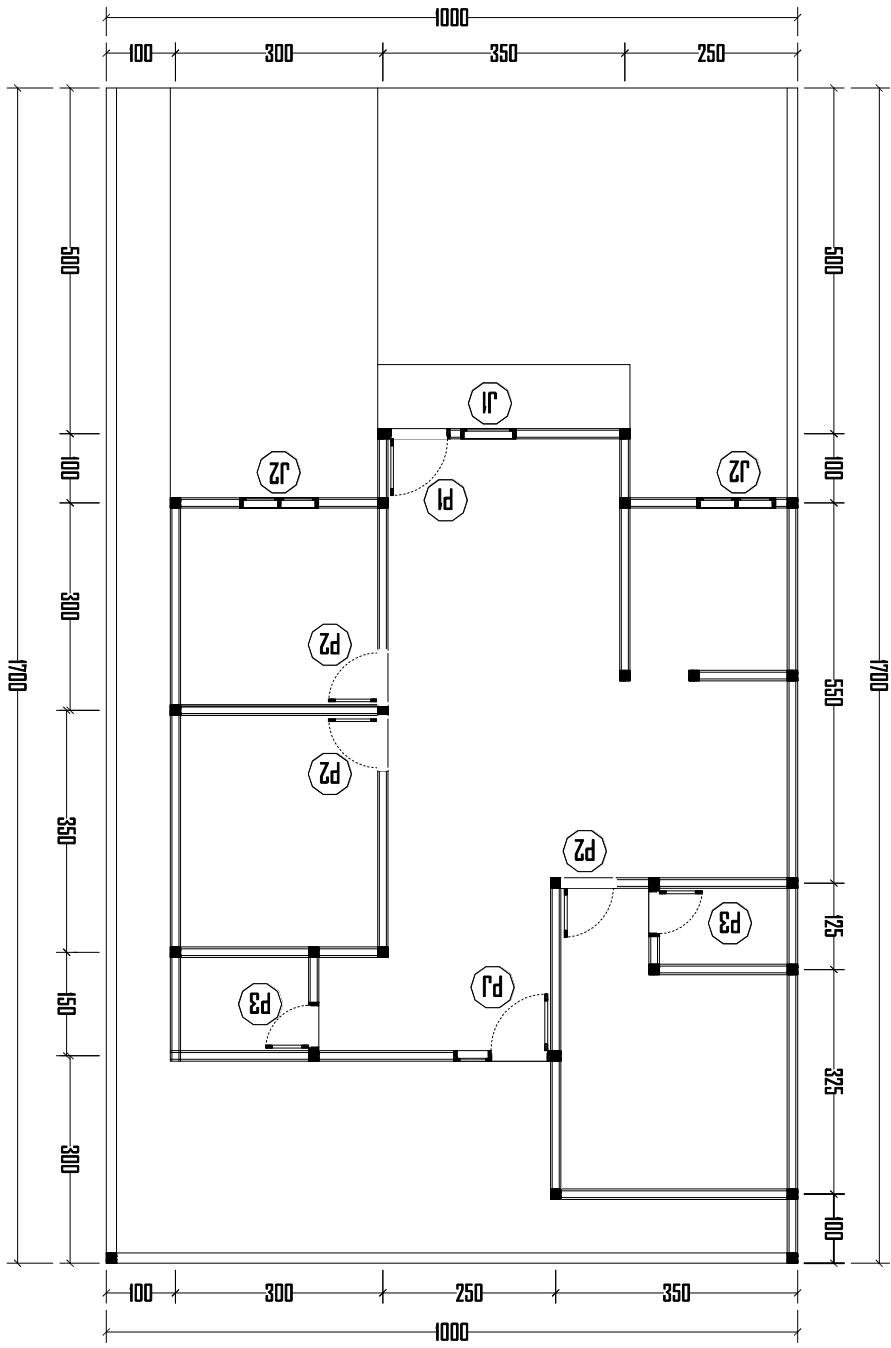



# DENAH KUSEN

SKALA 1:100

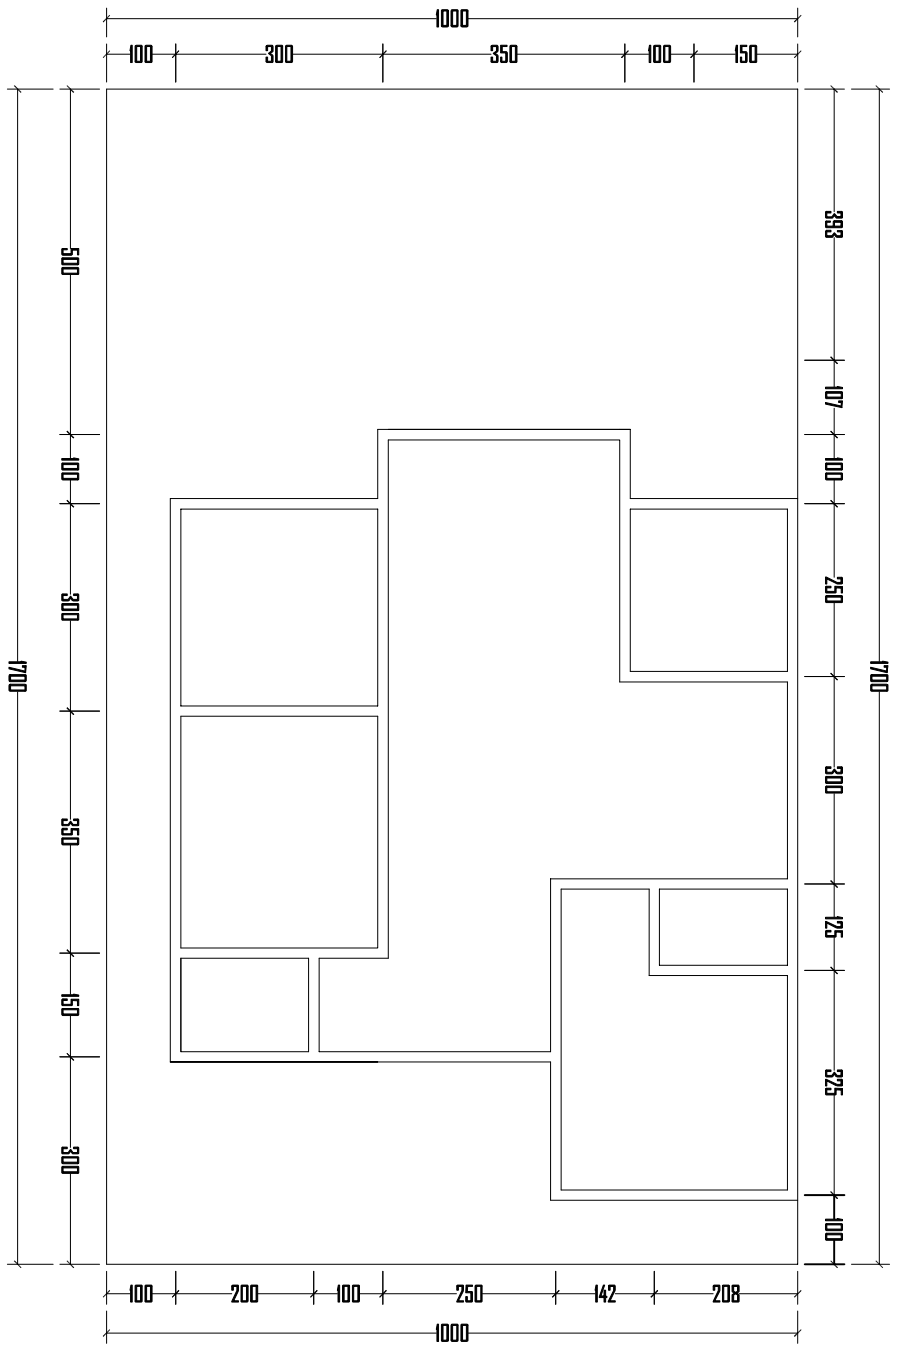

# DENAH SLOOF


SKALA 1:100

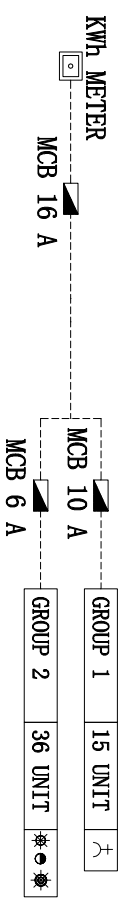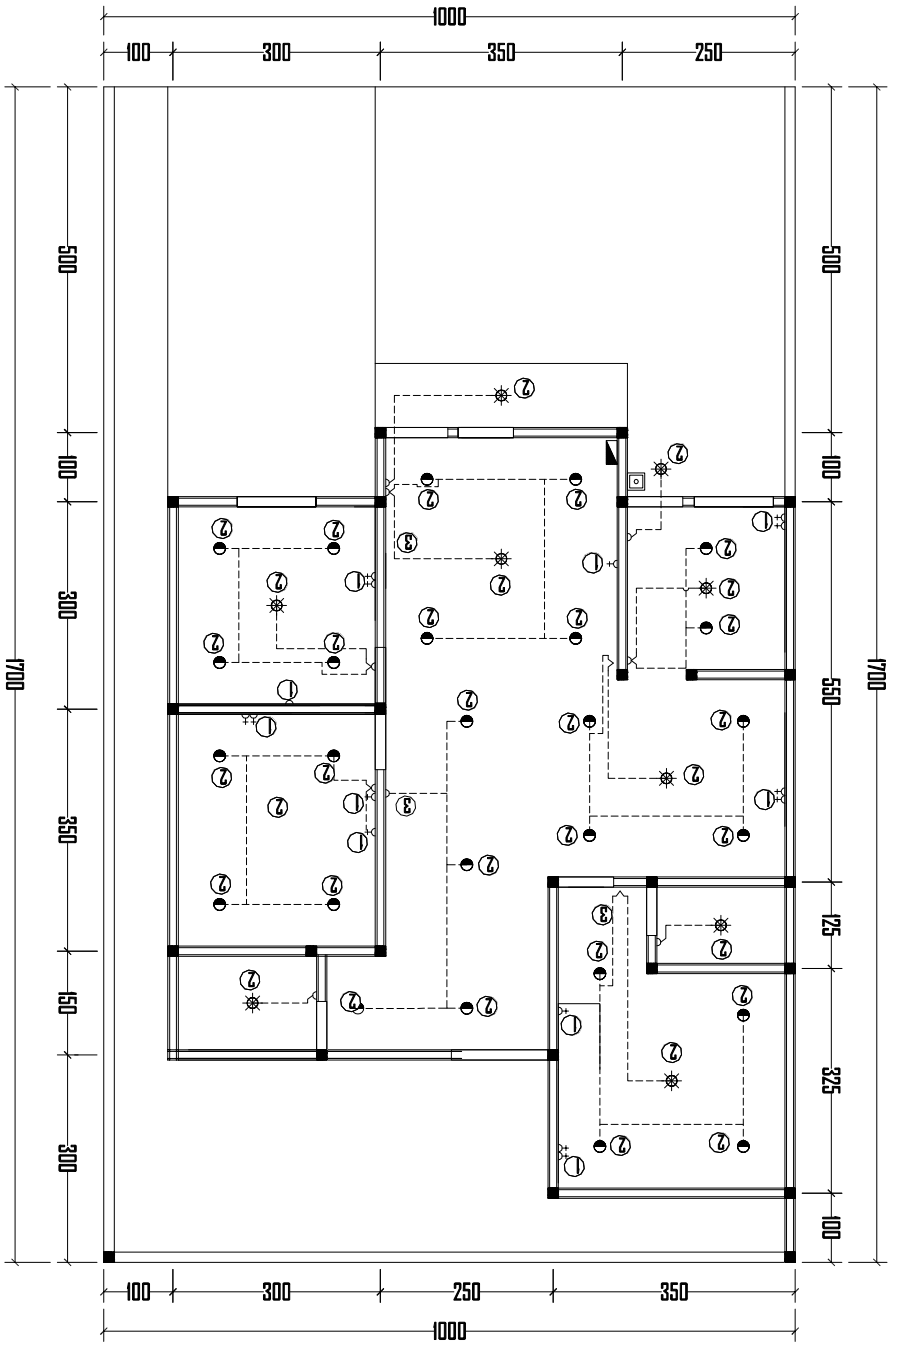

- = SAKELAR TUNGGAL
- = SAKELAR GANDA
- = STOP KONTAK
- = LAMP/PLUG / PL 18 WATT (K/M/MC)
- = DOWN LIGHT 12 WATT (R.TIDUR)
- = DOWN LIGHT 18 WATT (R.TIDUR)
- = KWH METERAN
- = MCB BOXES


# DENAH INSTALASI LISTRIK

SKALA 1:100

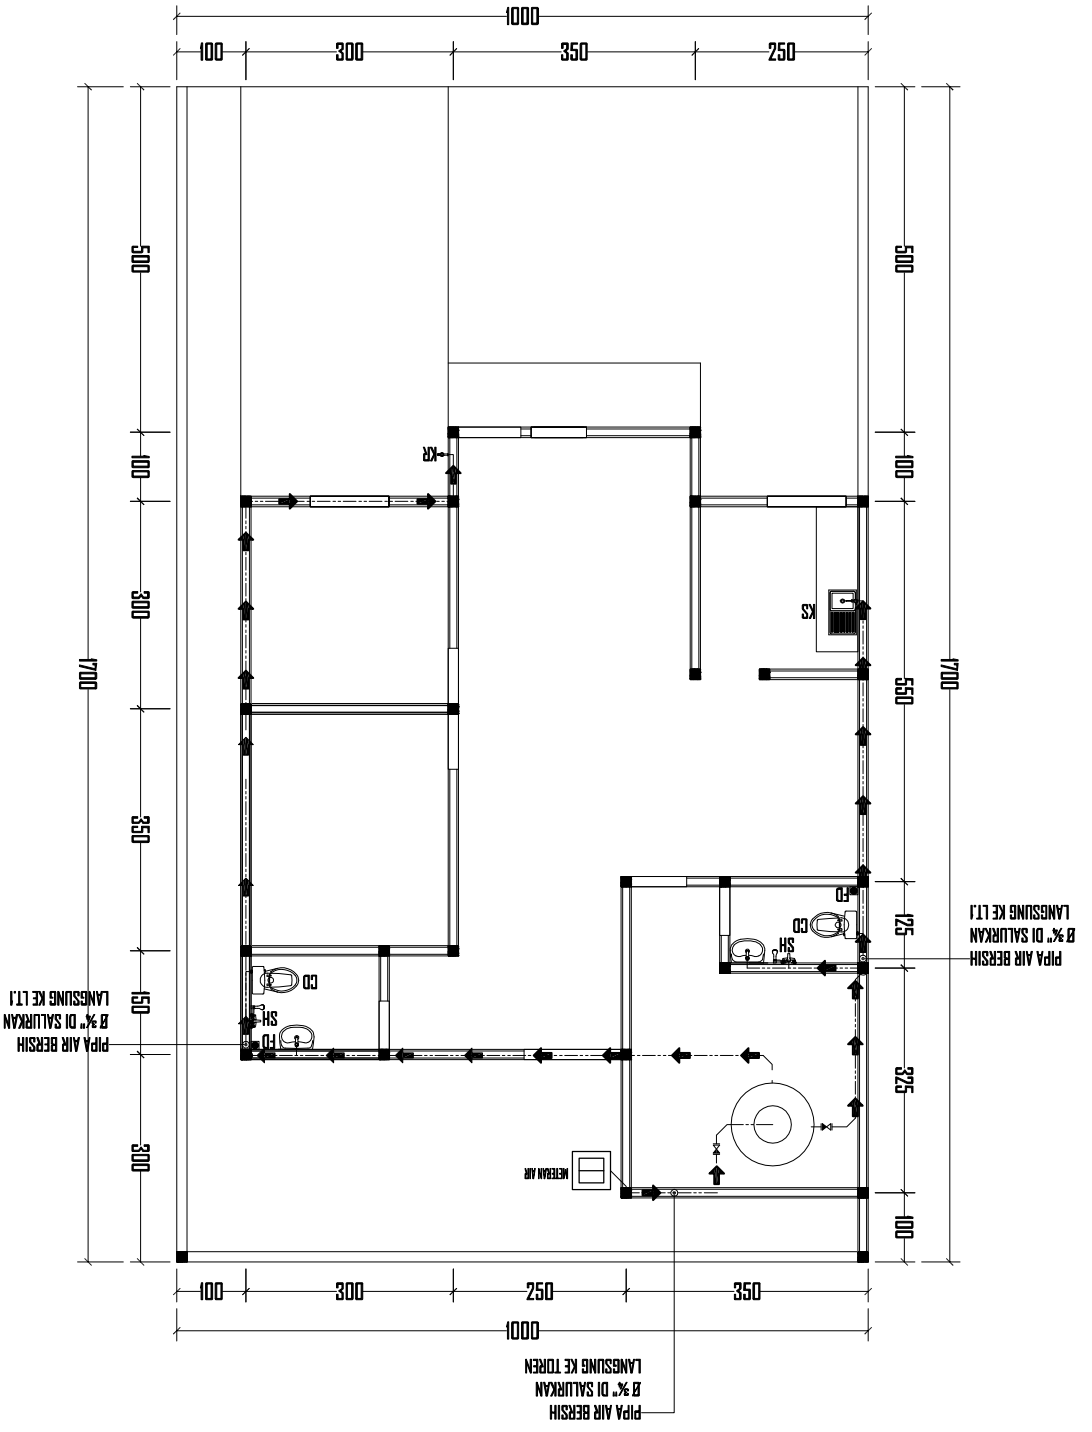


# DENAH INSTALASI AIR BERSIH

SKALA 1:100

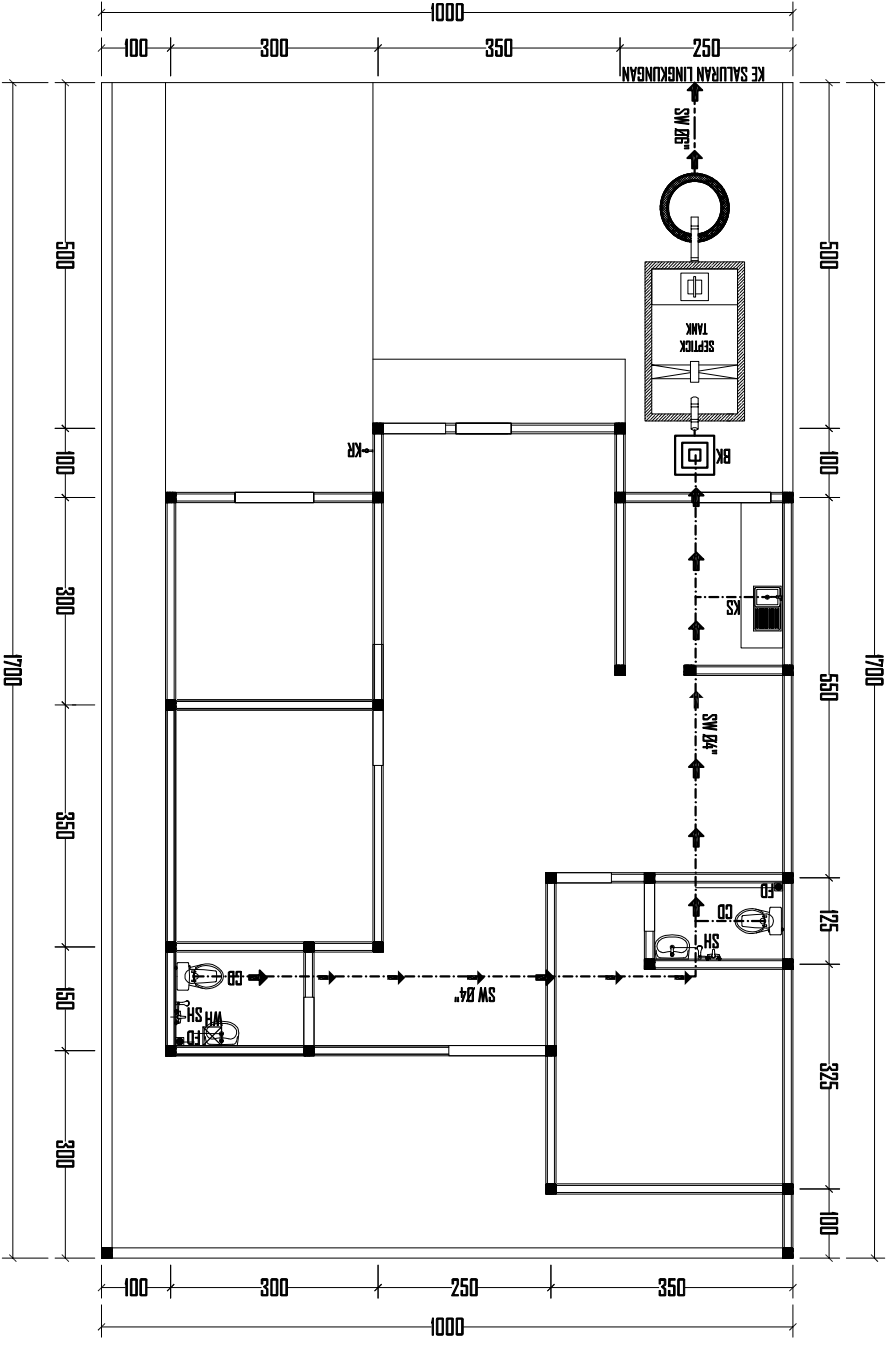


# DENAH INSTALASI AIR KOTOR

SKALA 1:100

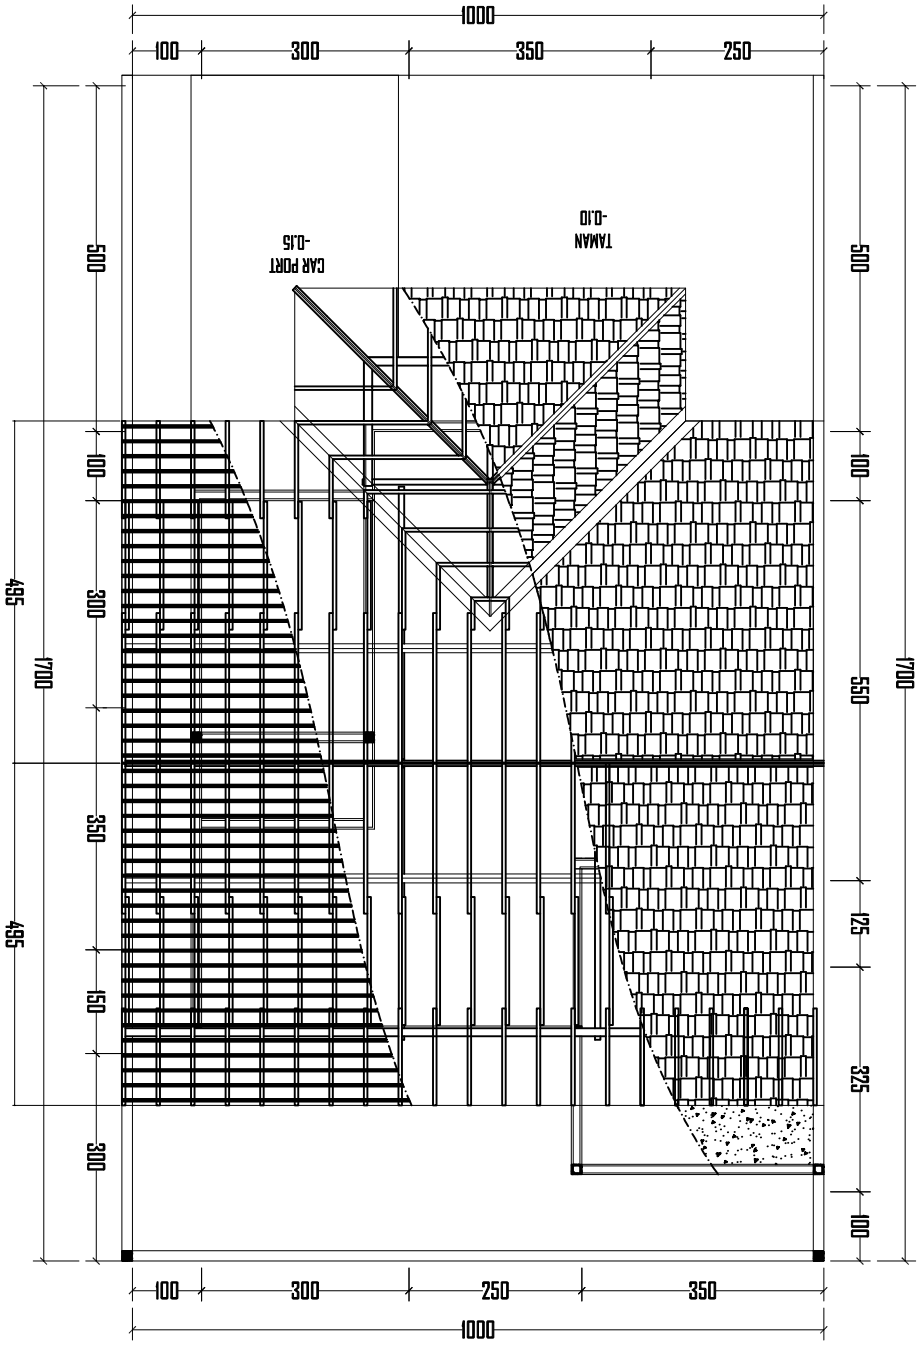

# RENCANA ATAP


SKALA 1:100

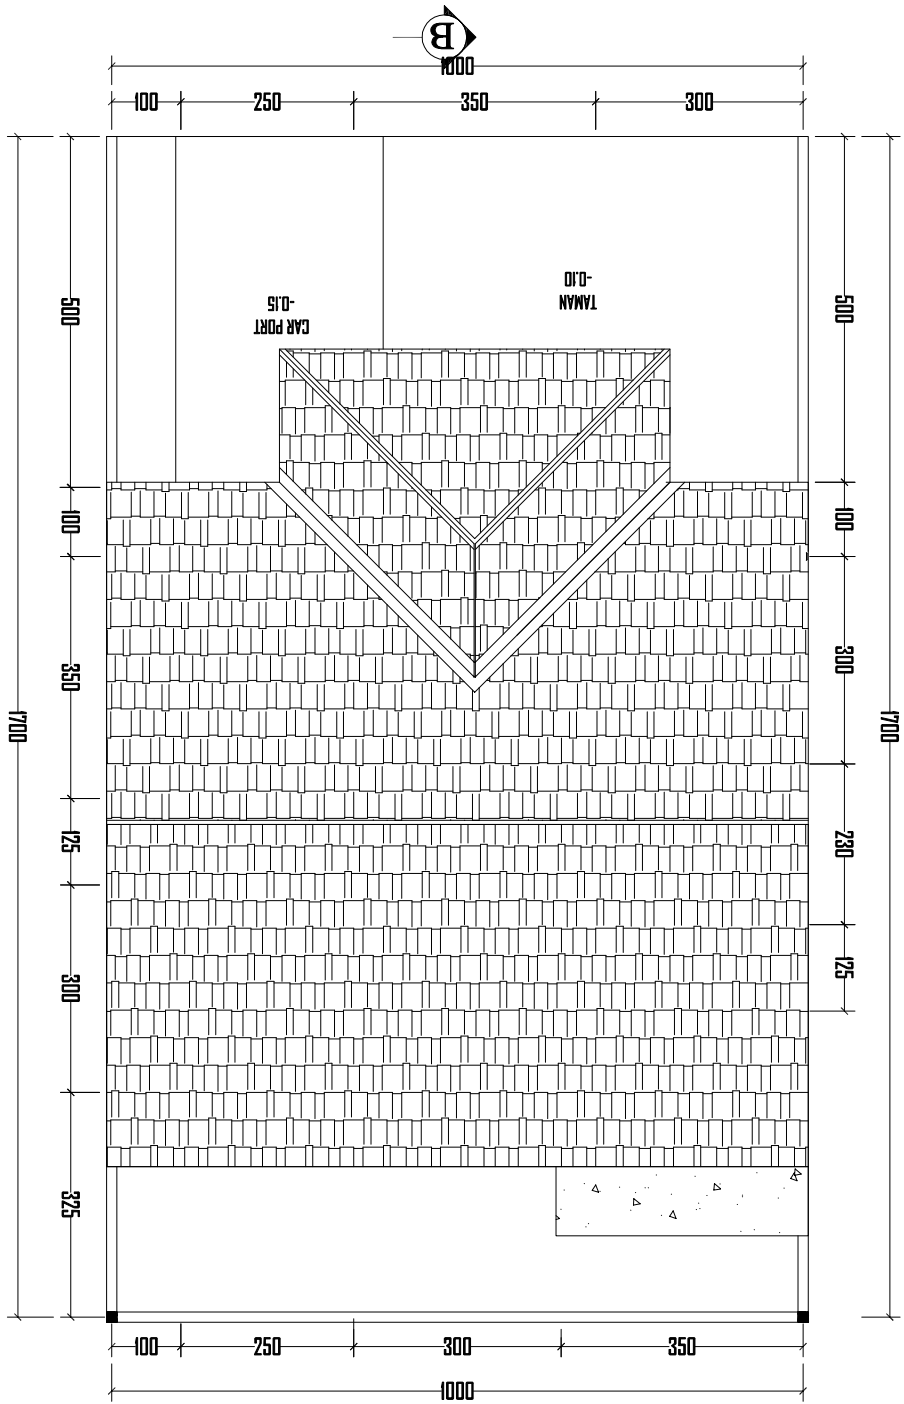

# DENAH ATAP


SKALA 1:100



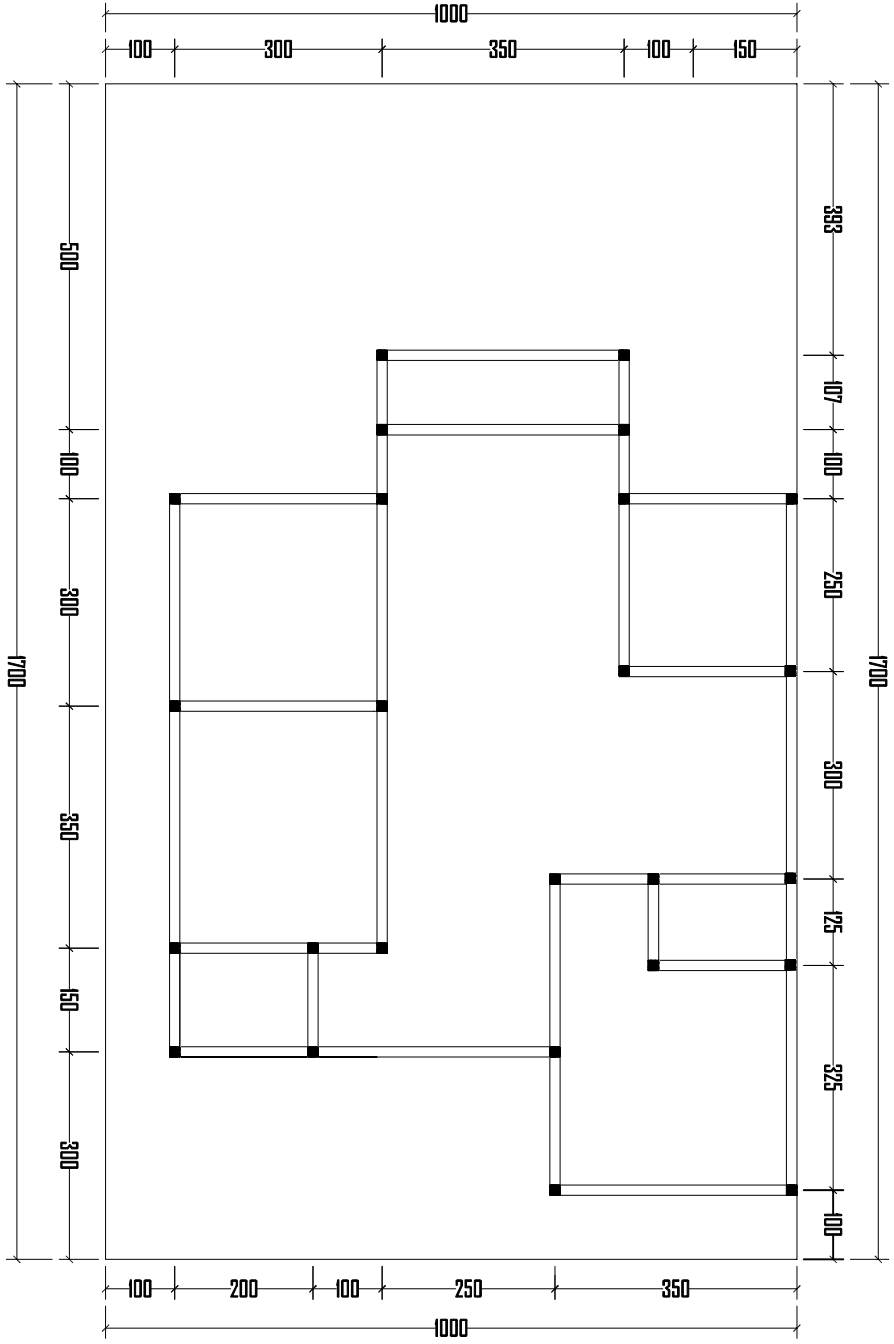

# DENAH KOLOM

SKALA 1:100

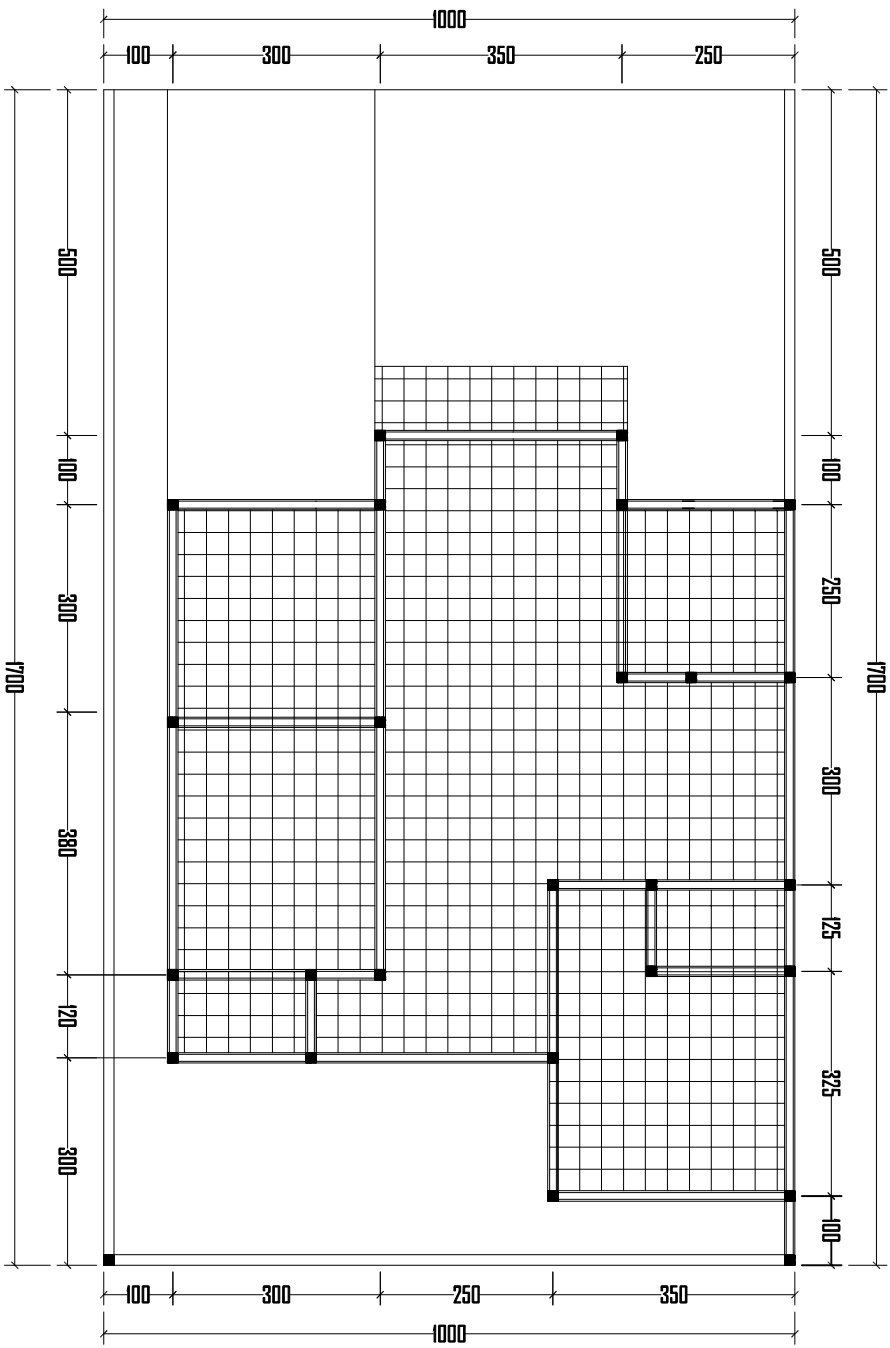

# DENAH RENCANA LANTAI

SKALA 1:100

